





FRONT RENDERING OF CABIN PLAN - 2 BEDROOM - TYPE B-21

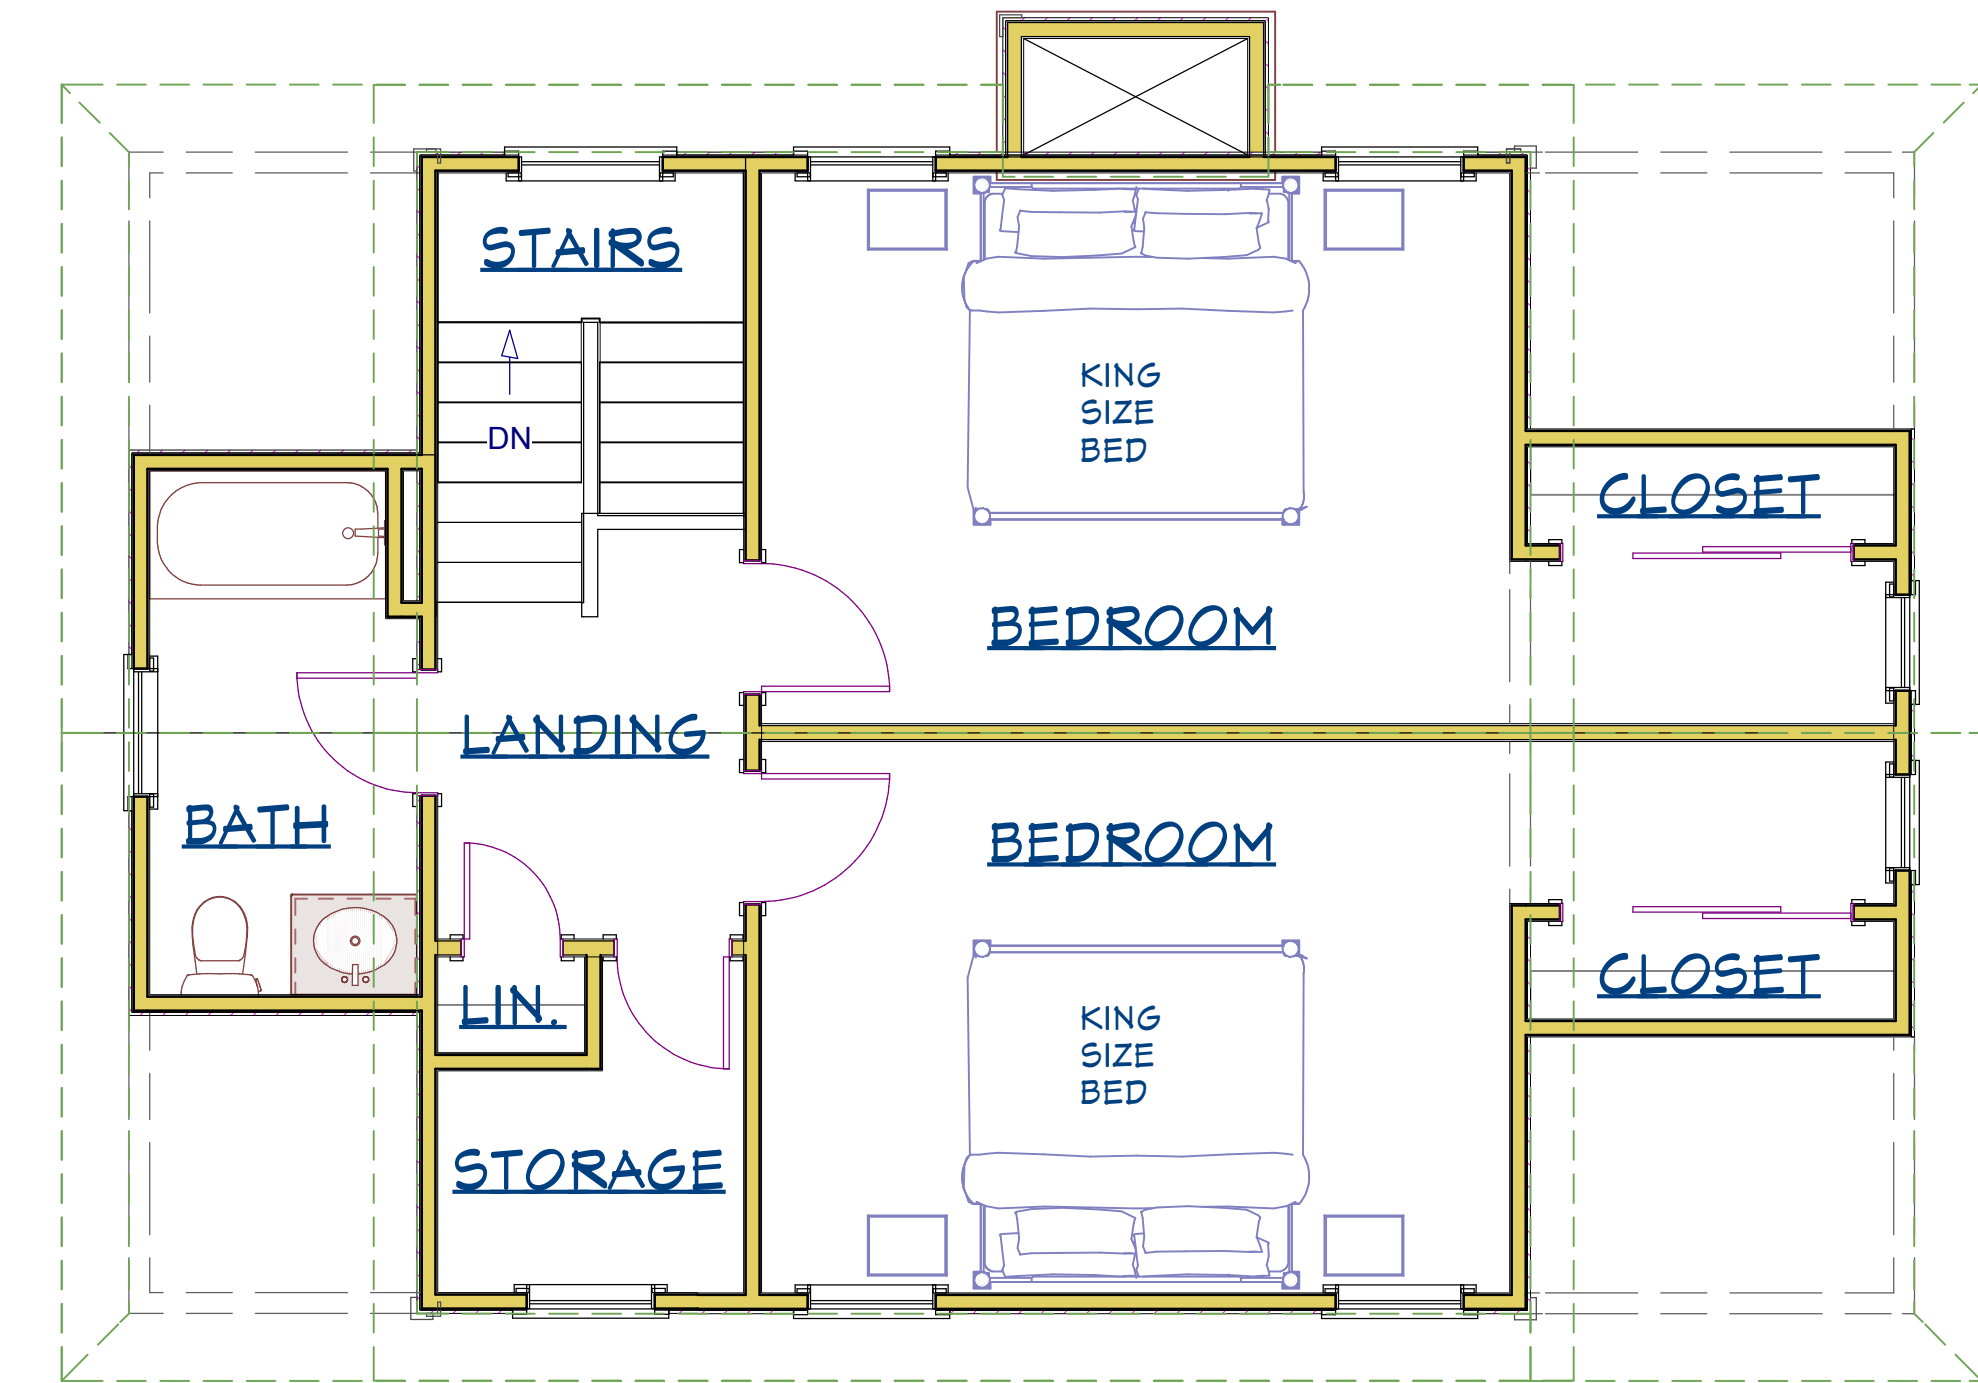

**SECOND FLOOR PLAN
667 SQUARE FEET**

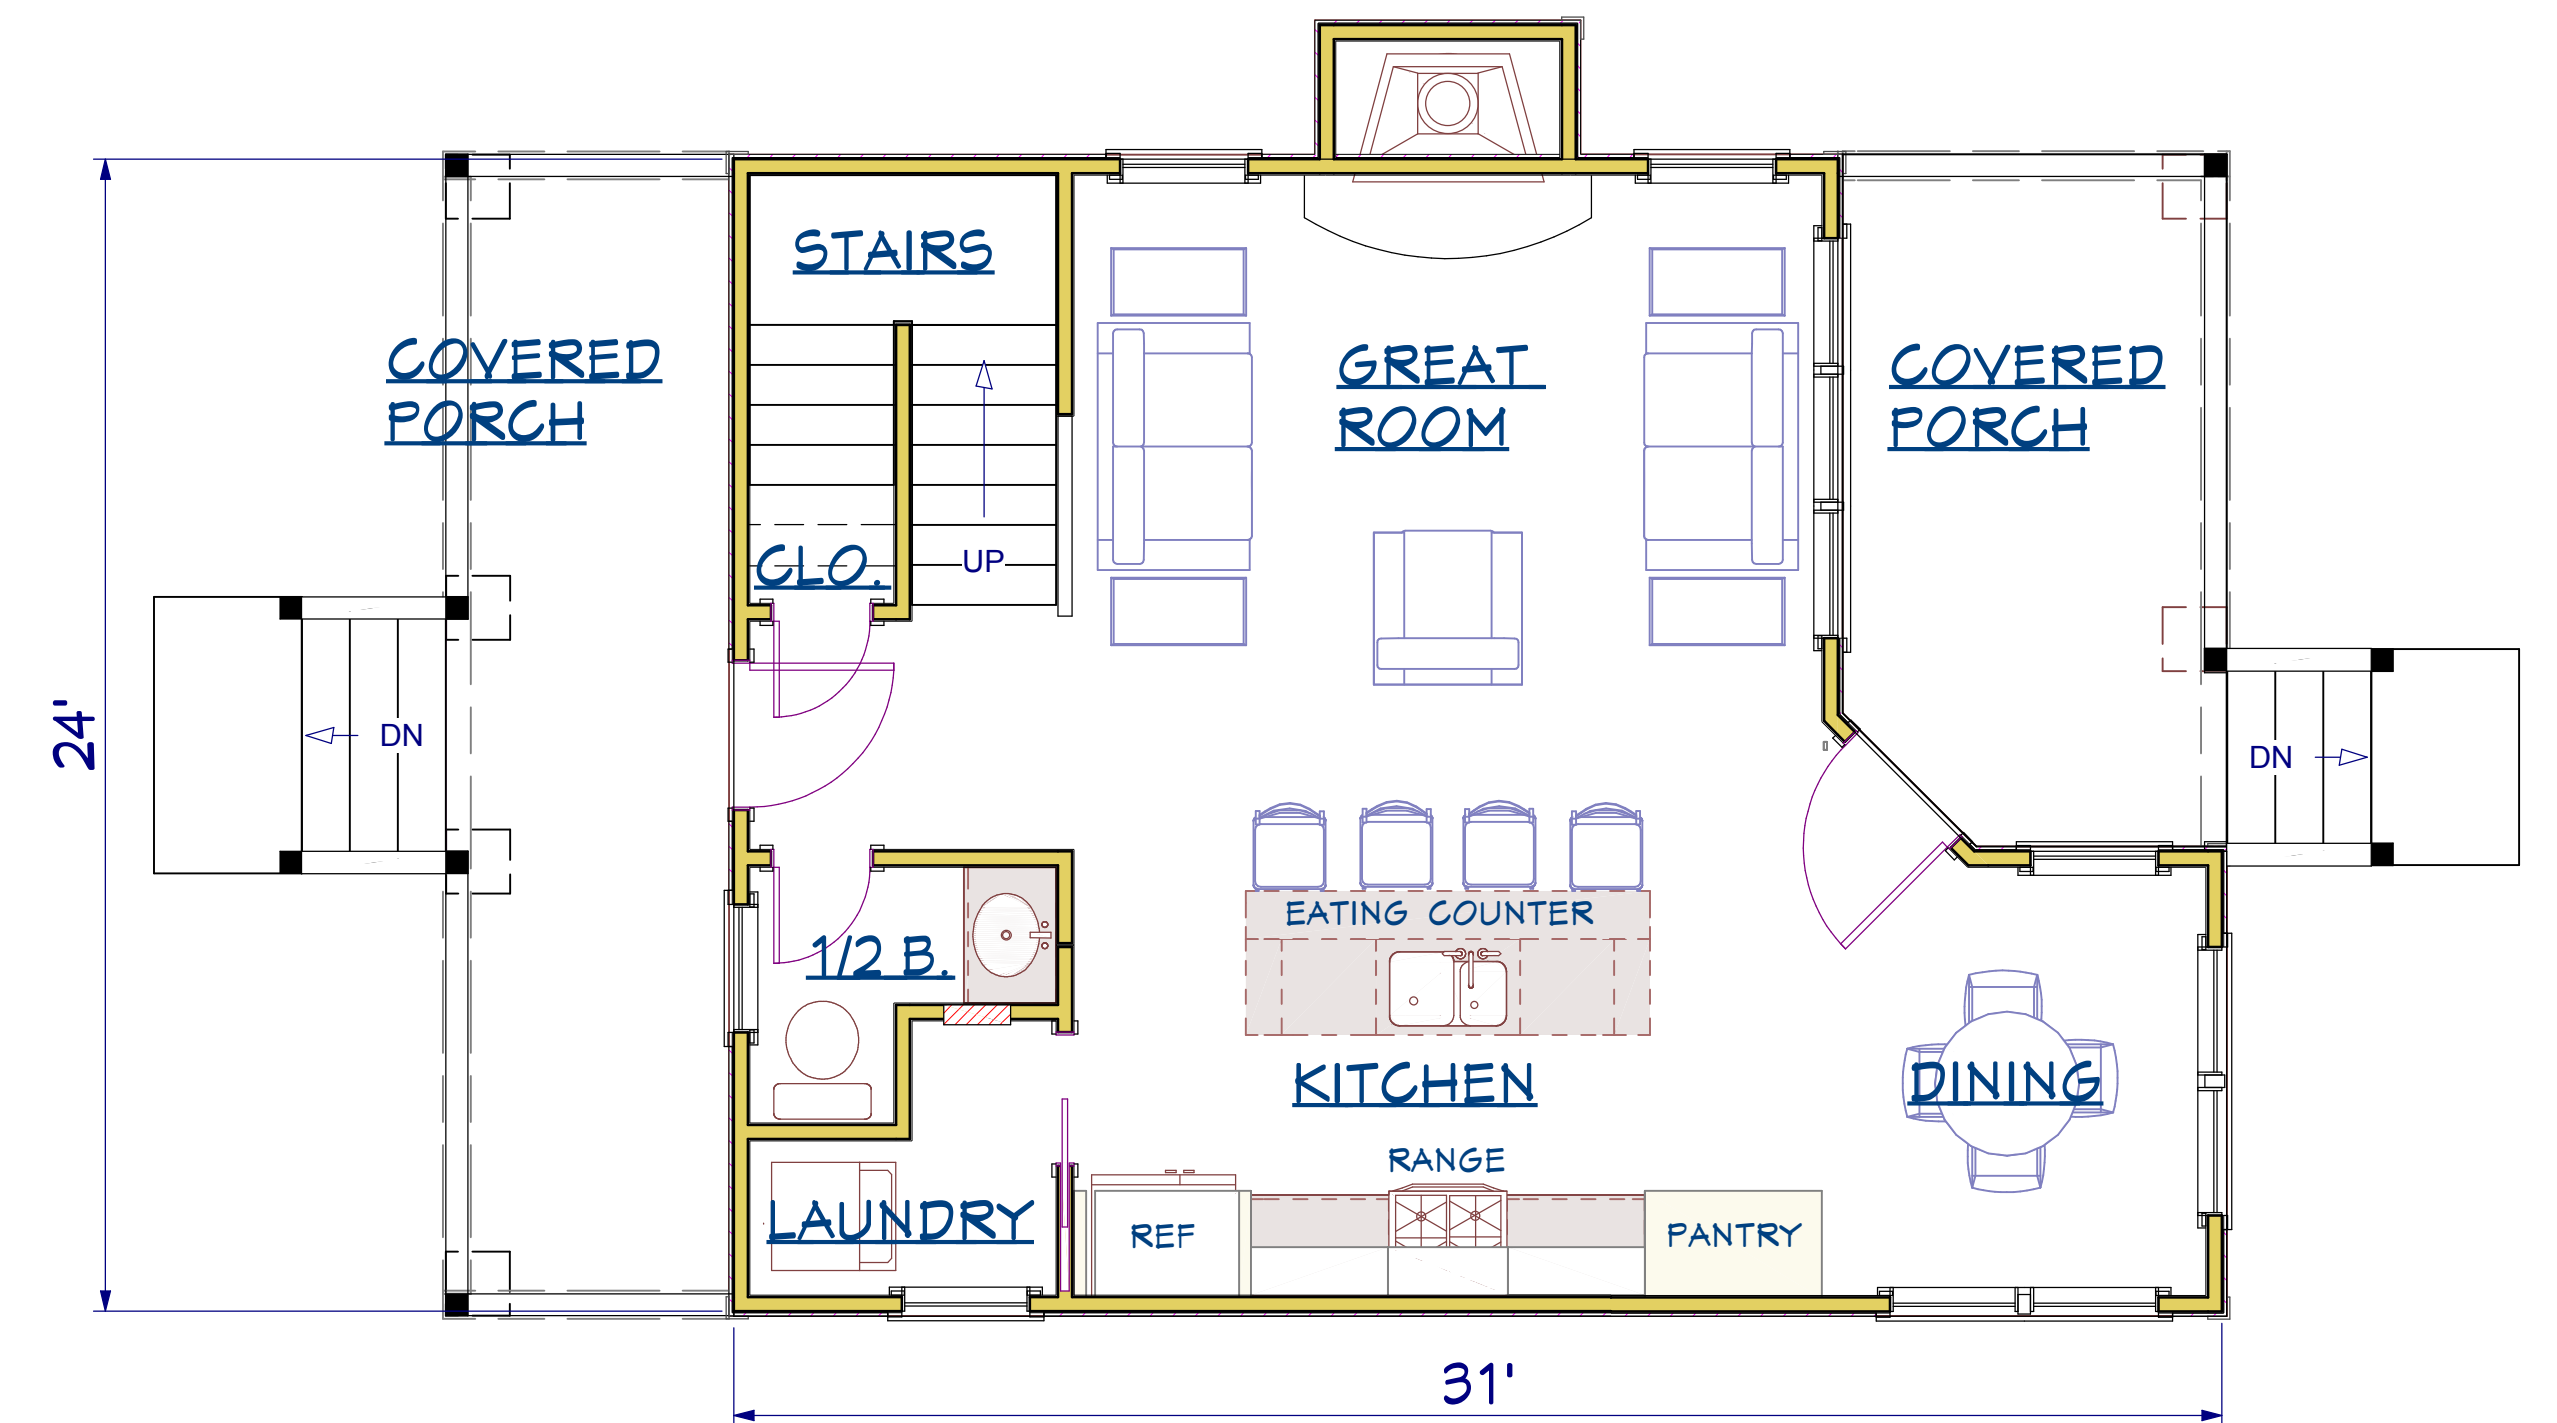

**FIRST FLOOR PLAN
637 SQUARE FEET**

PROJECT:
CABIN PLAN - 2 BEDROOM - TYPE B-21

BACHMAN & ASSOCIATES
ARCHITECTS - LANDSCAPE ARCHITECTS - BUILDERS
915 GLENWOOD DRIVE., GAINESVILLE, GA. 30501
(770) 534-6052

REV.

DATE

SHEET

A-1