


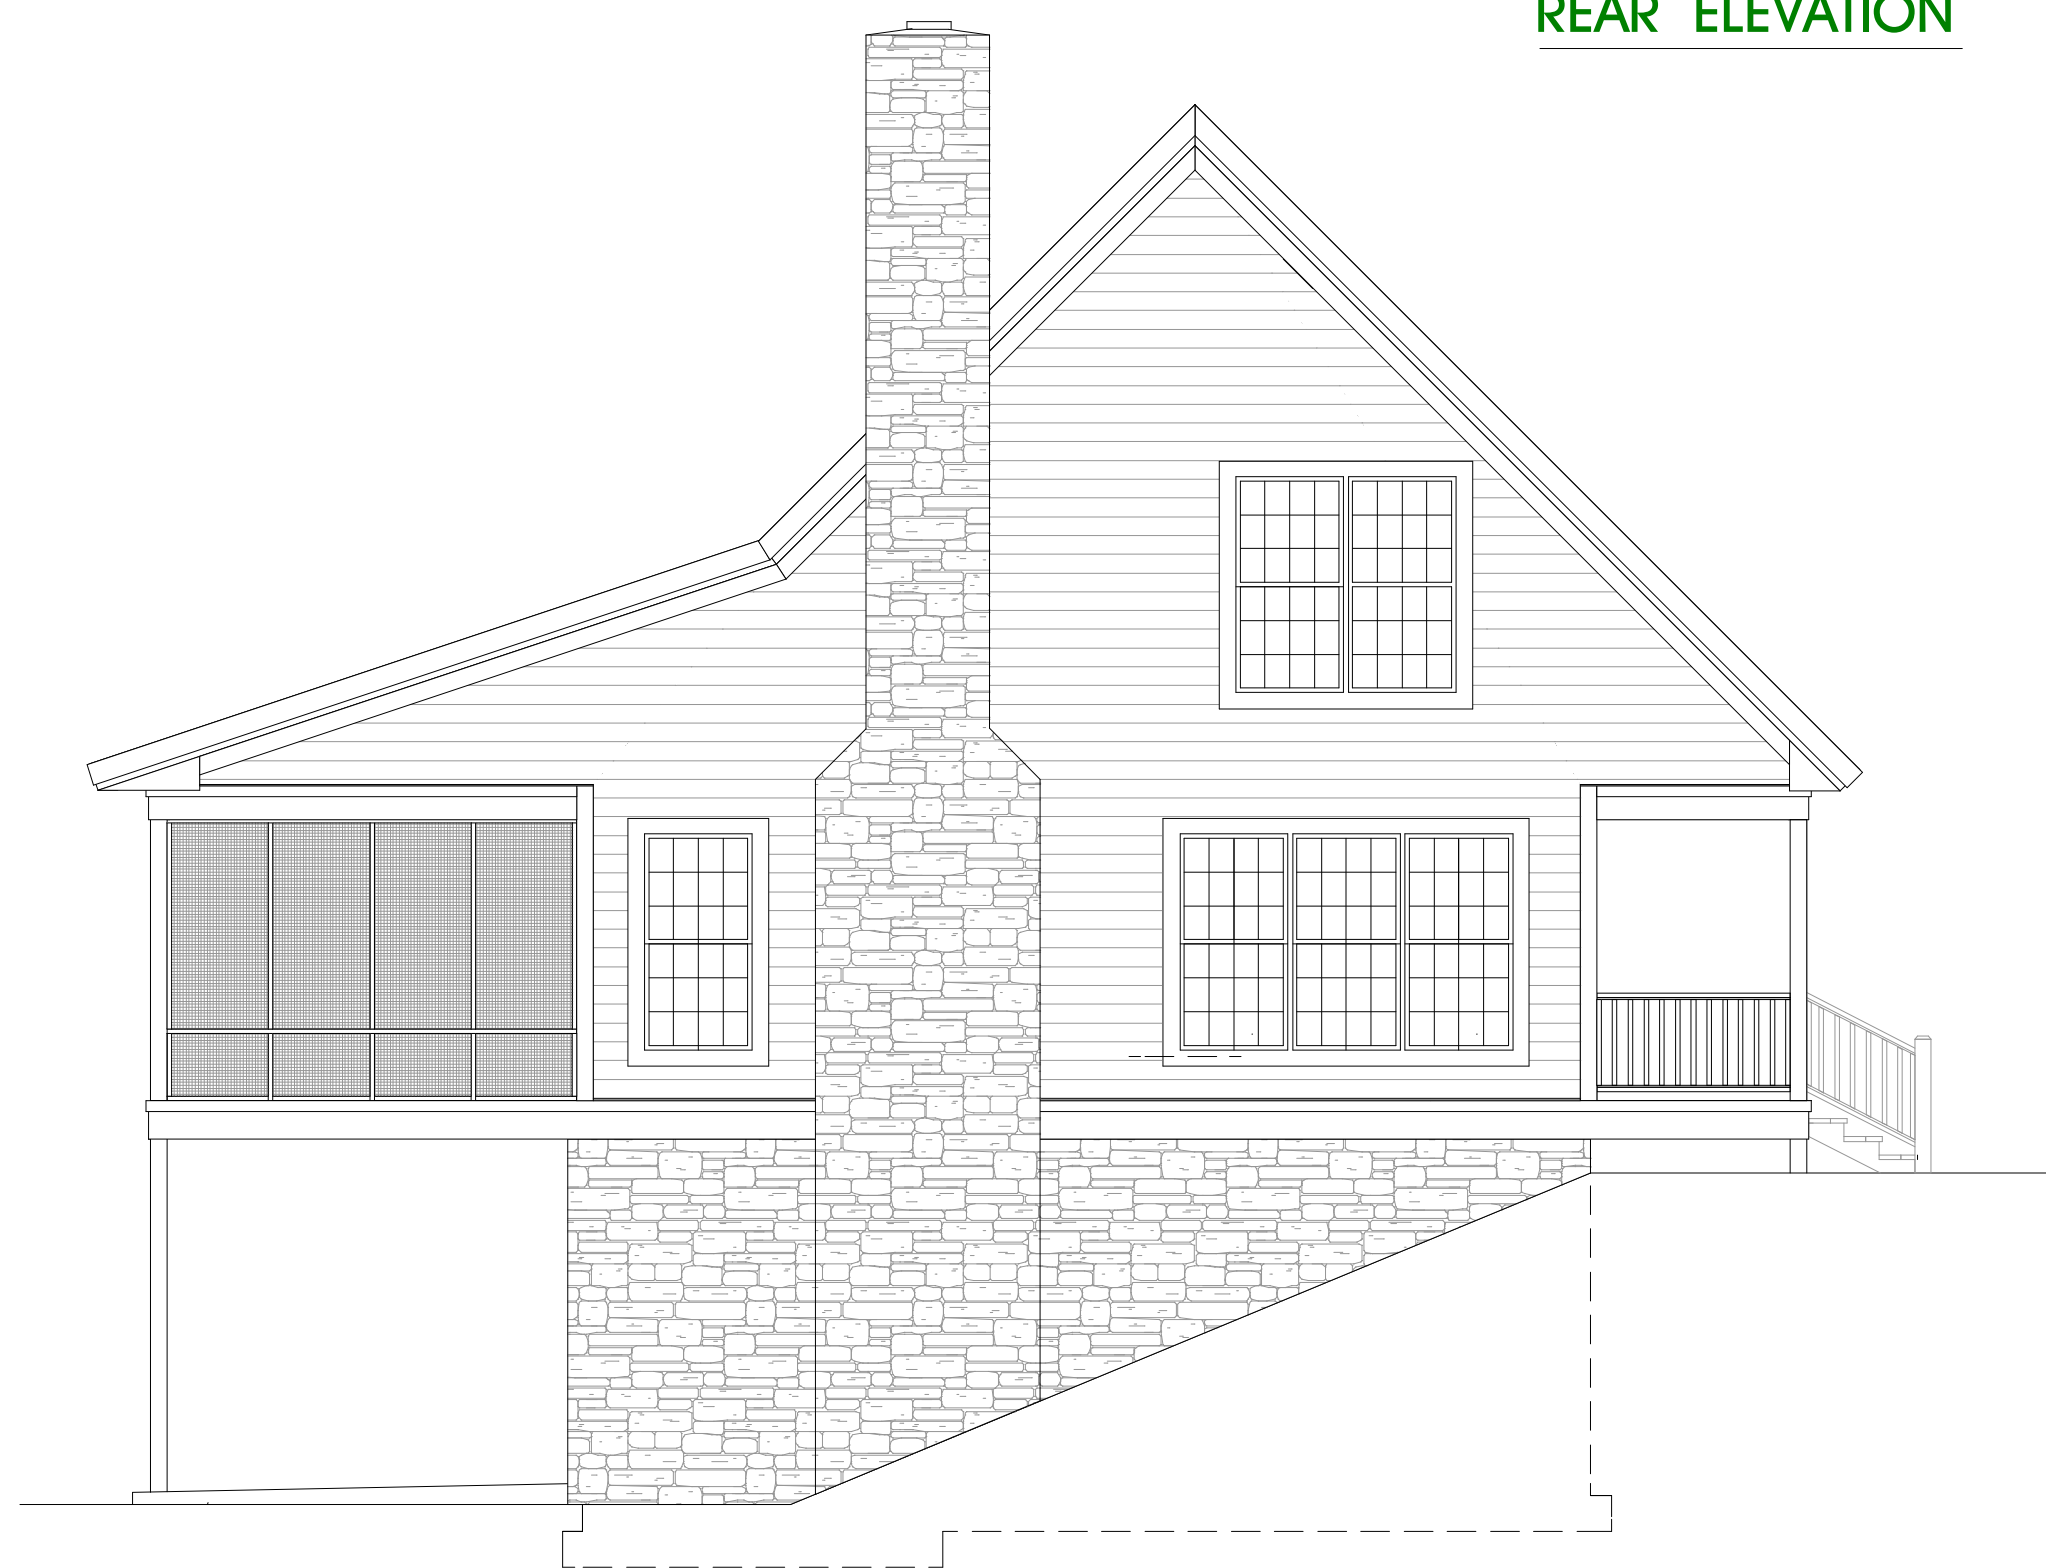

REAR ELEVATION




FRONT ELEVATION



LEFT SIDE ELEVATION




RIGHT SIDE ELEVATION

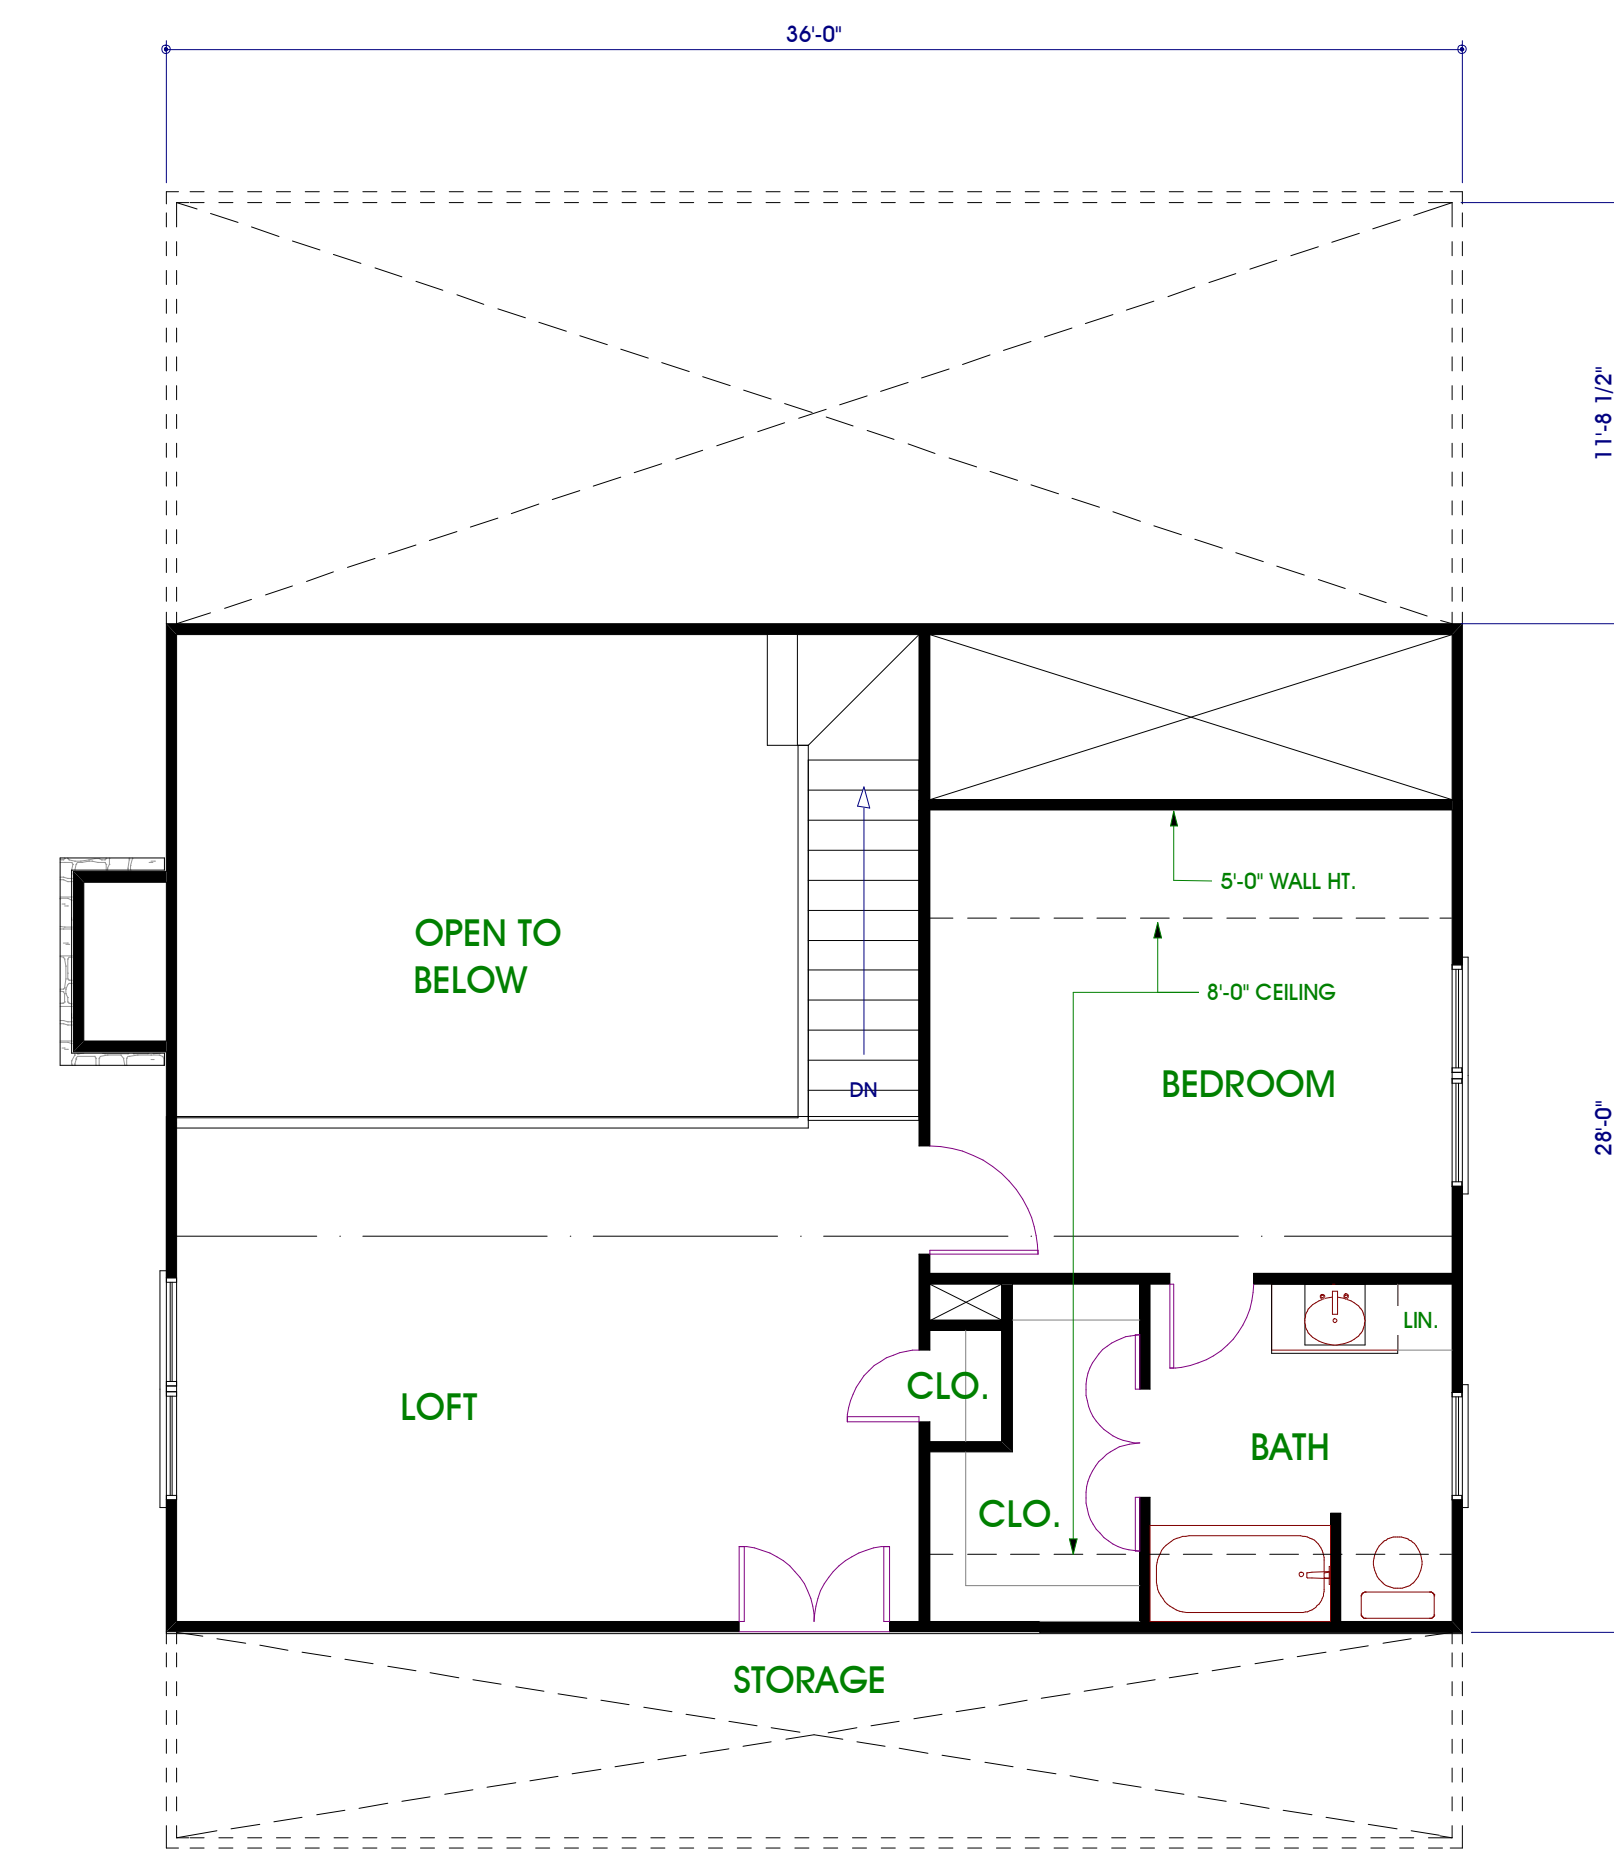

SECOND FLOOR PLAN

649 SQ.FT.

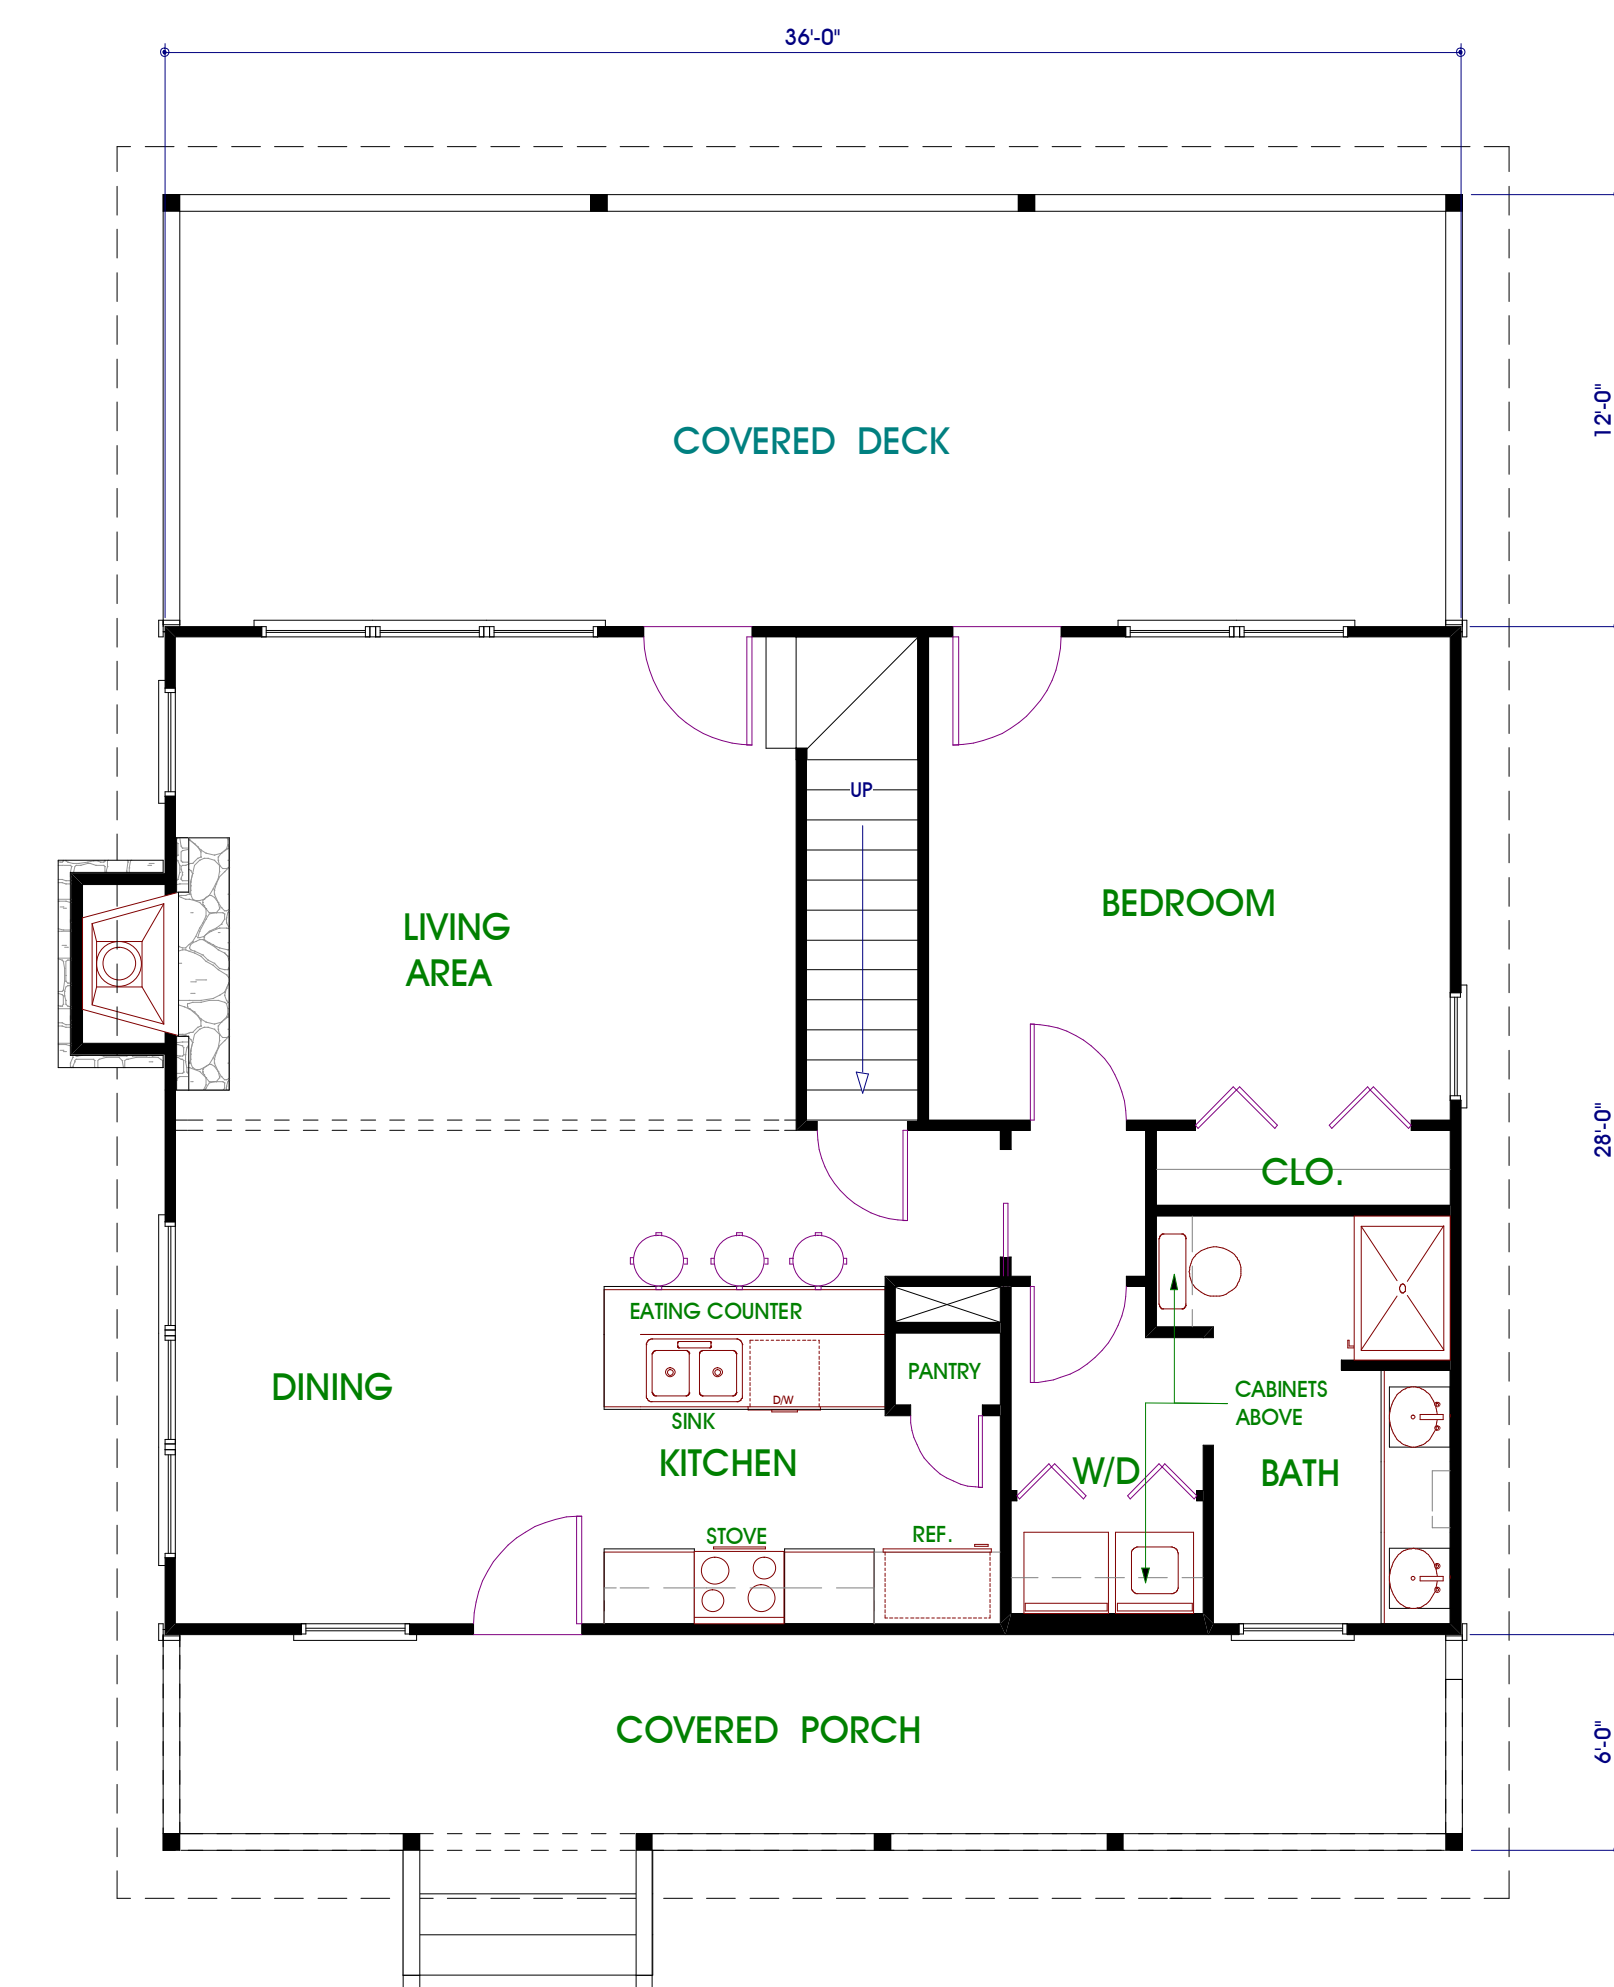

FIRST FLOOR PLAN

1,021 SQ.FT.

PROJECT:
CABIN PLAN - 2 BEDROOM - TYPE B-4

BACHMAN & ASSOCIATES
ARCHITECTS - LANDSCAPE ARCHITECTS - BUILDERS
337 BOULEVARD N.E., GAINESVILLE, GA. 30501
(770) 534-6052

REV.

DATE

1/1/10

SHEET

A-1