



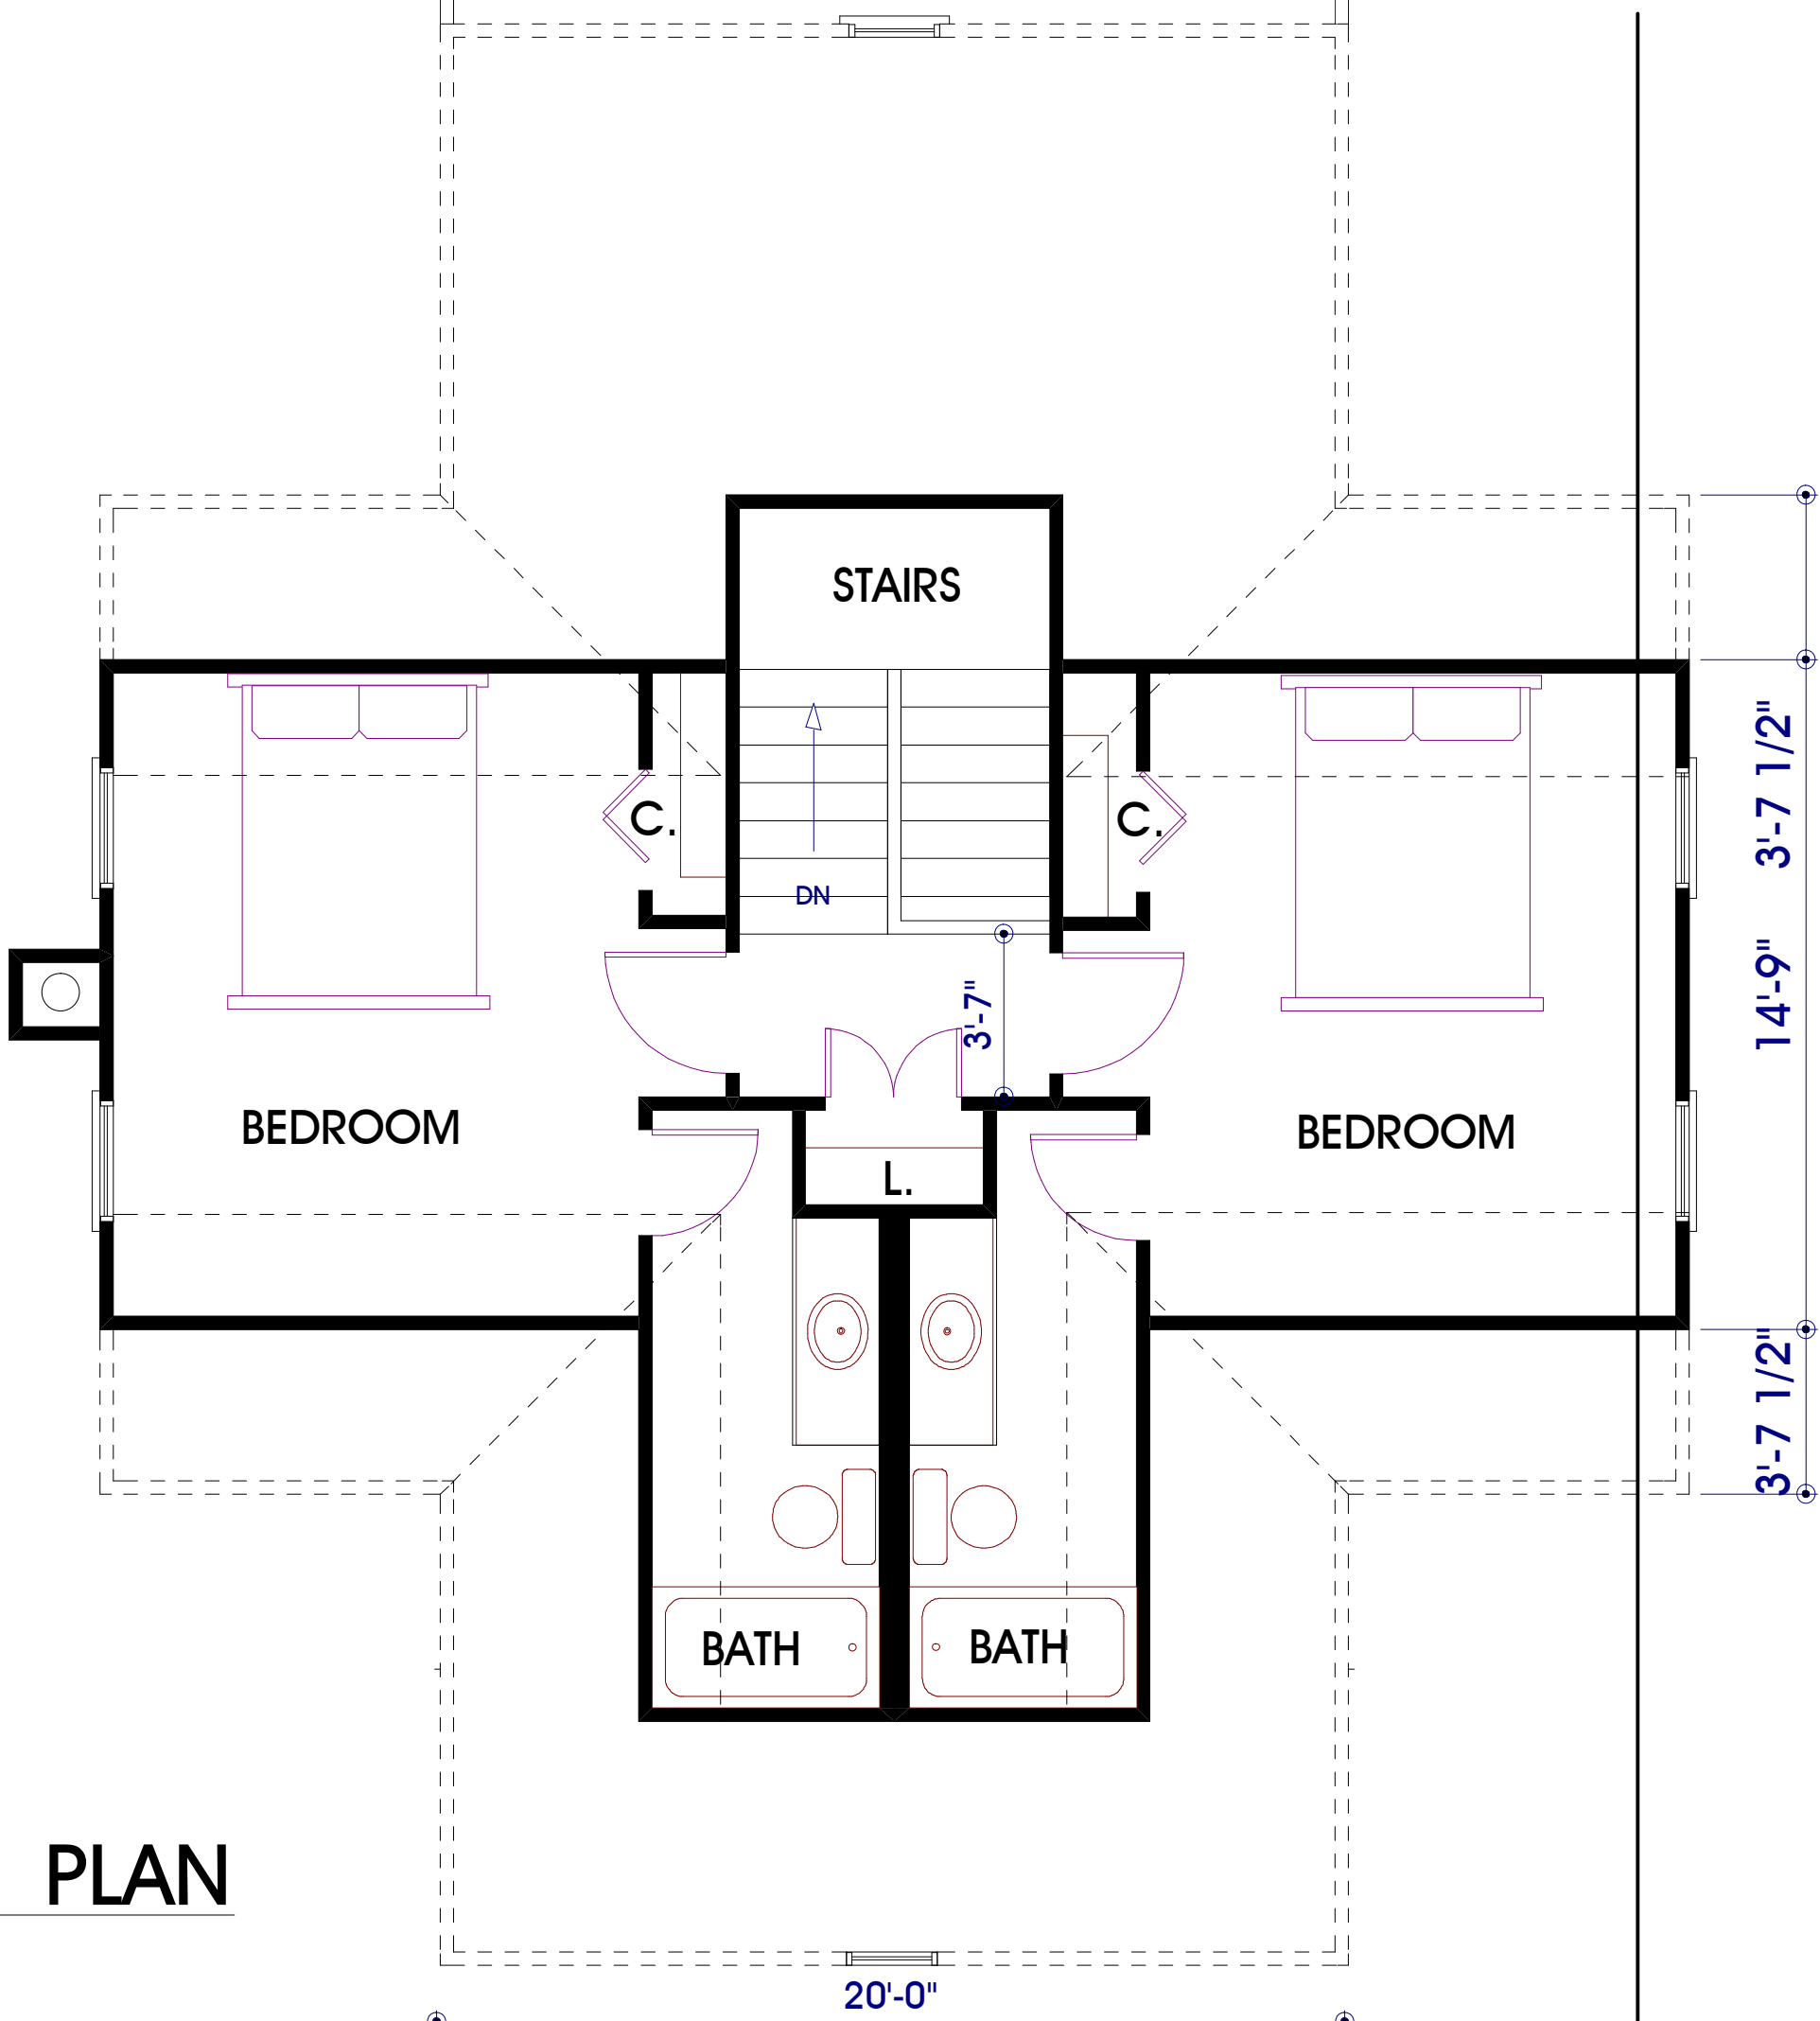

SECOND FLOOR PLAN  
601 SQ.FT

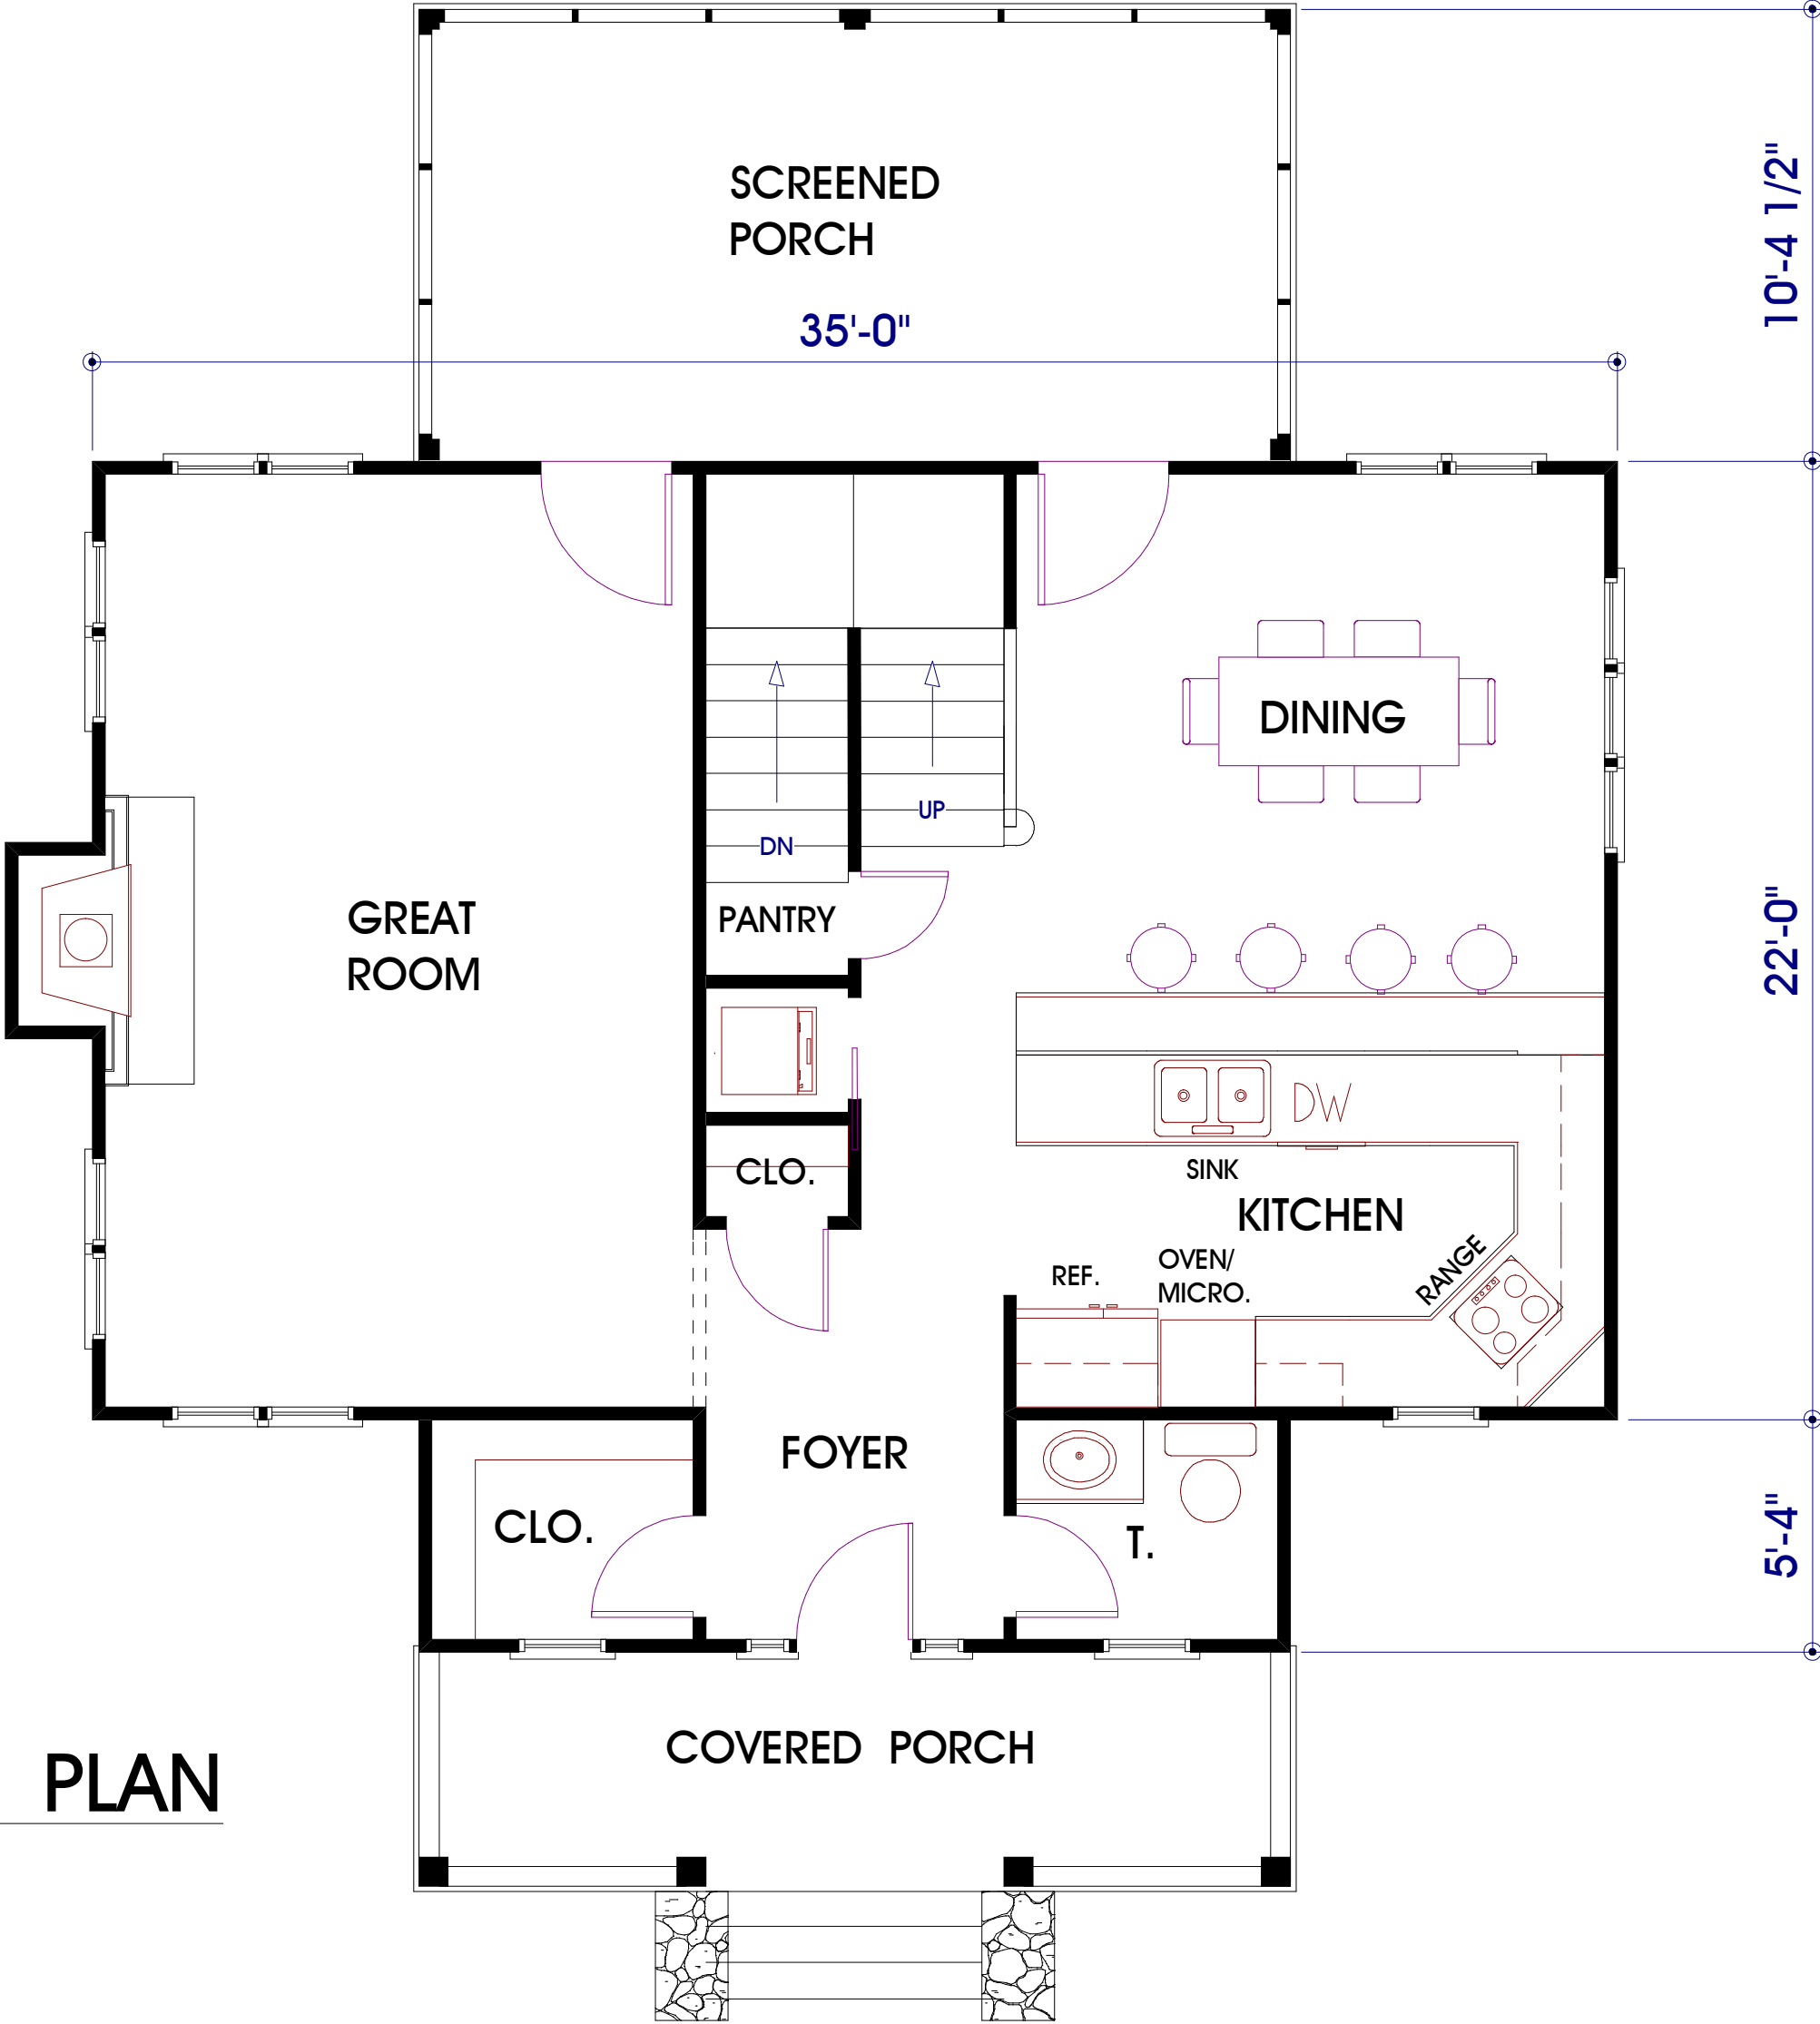

FIRST FLOOR PLAN  
885 SQ.FT



PROJECT:  
CABIN PLAN - 2 BEDROOM - TYPE B-8

BACHMAN & ASSOCIATES  
ARCHITECTS - LANDSCAPE ARCHITECTS - BUILDERS  
337 BOULEVARD N.E., GAINESVILLE, GA. 30501  
(770) 534-6052

| REV.   |
|--------|
|        |
| DATE   |
| 1/1/10 |
| SHEET  |
| A-1    |