



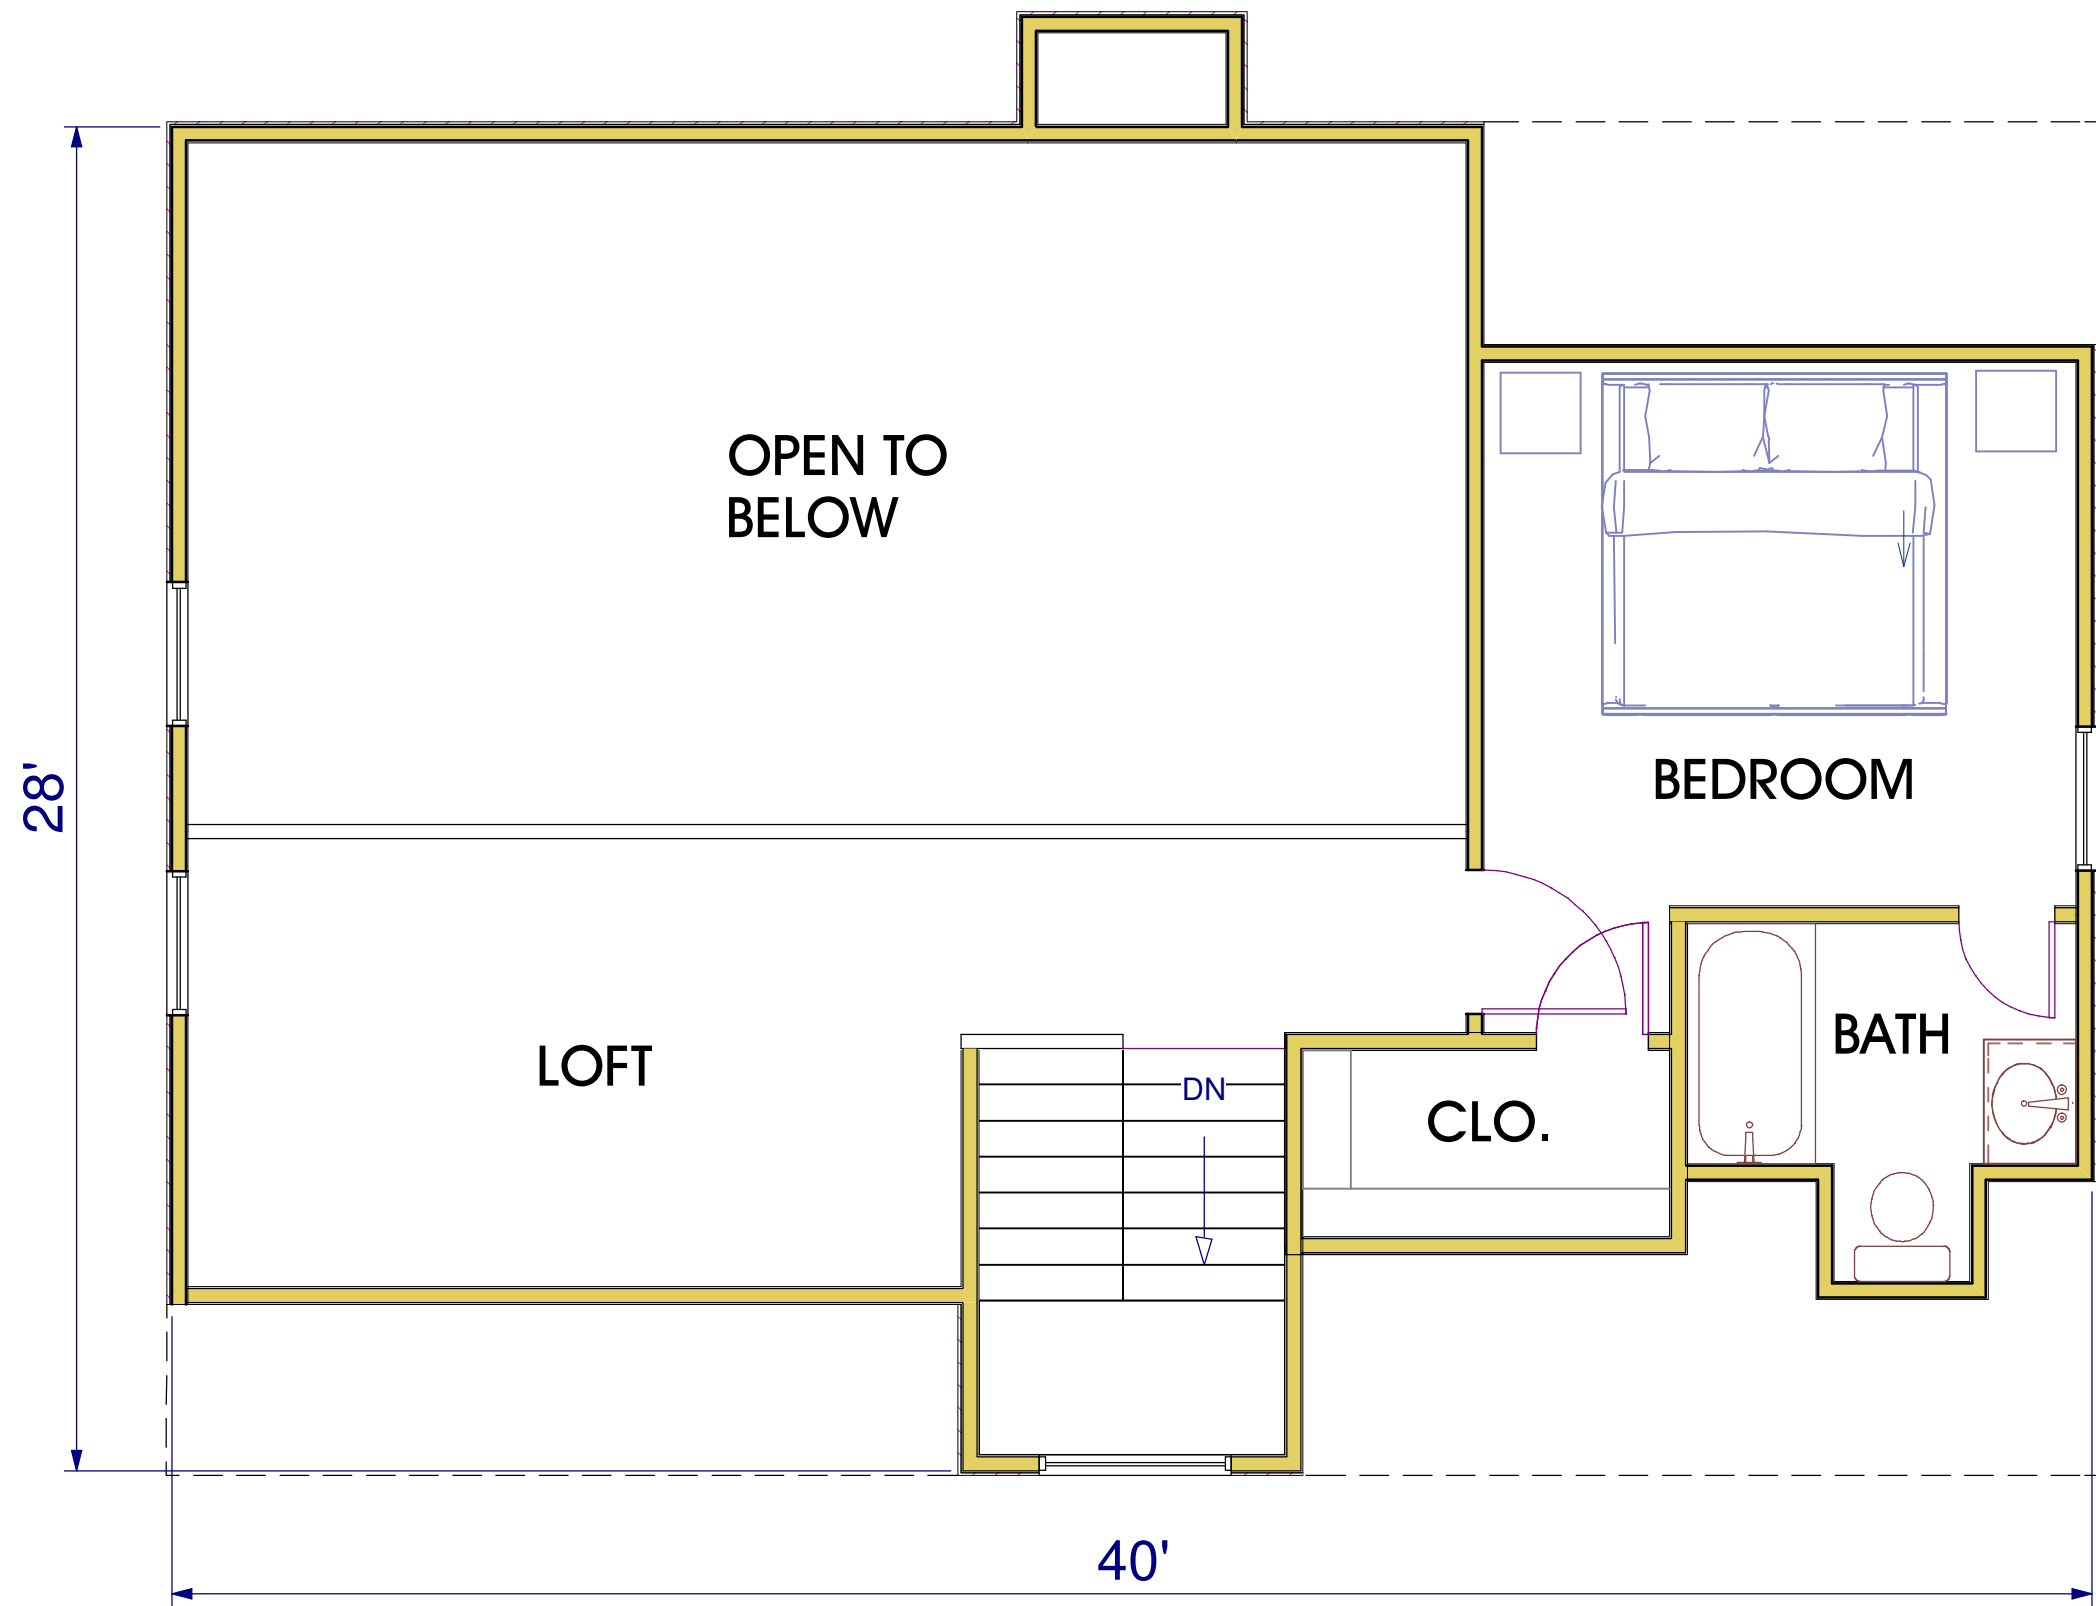

SECOND FLOOR PLAN
475 SQ.FT.

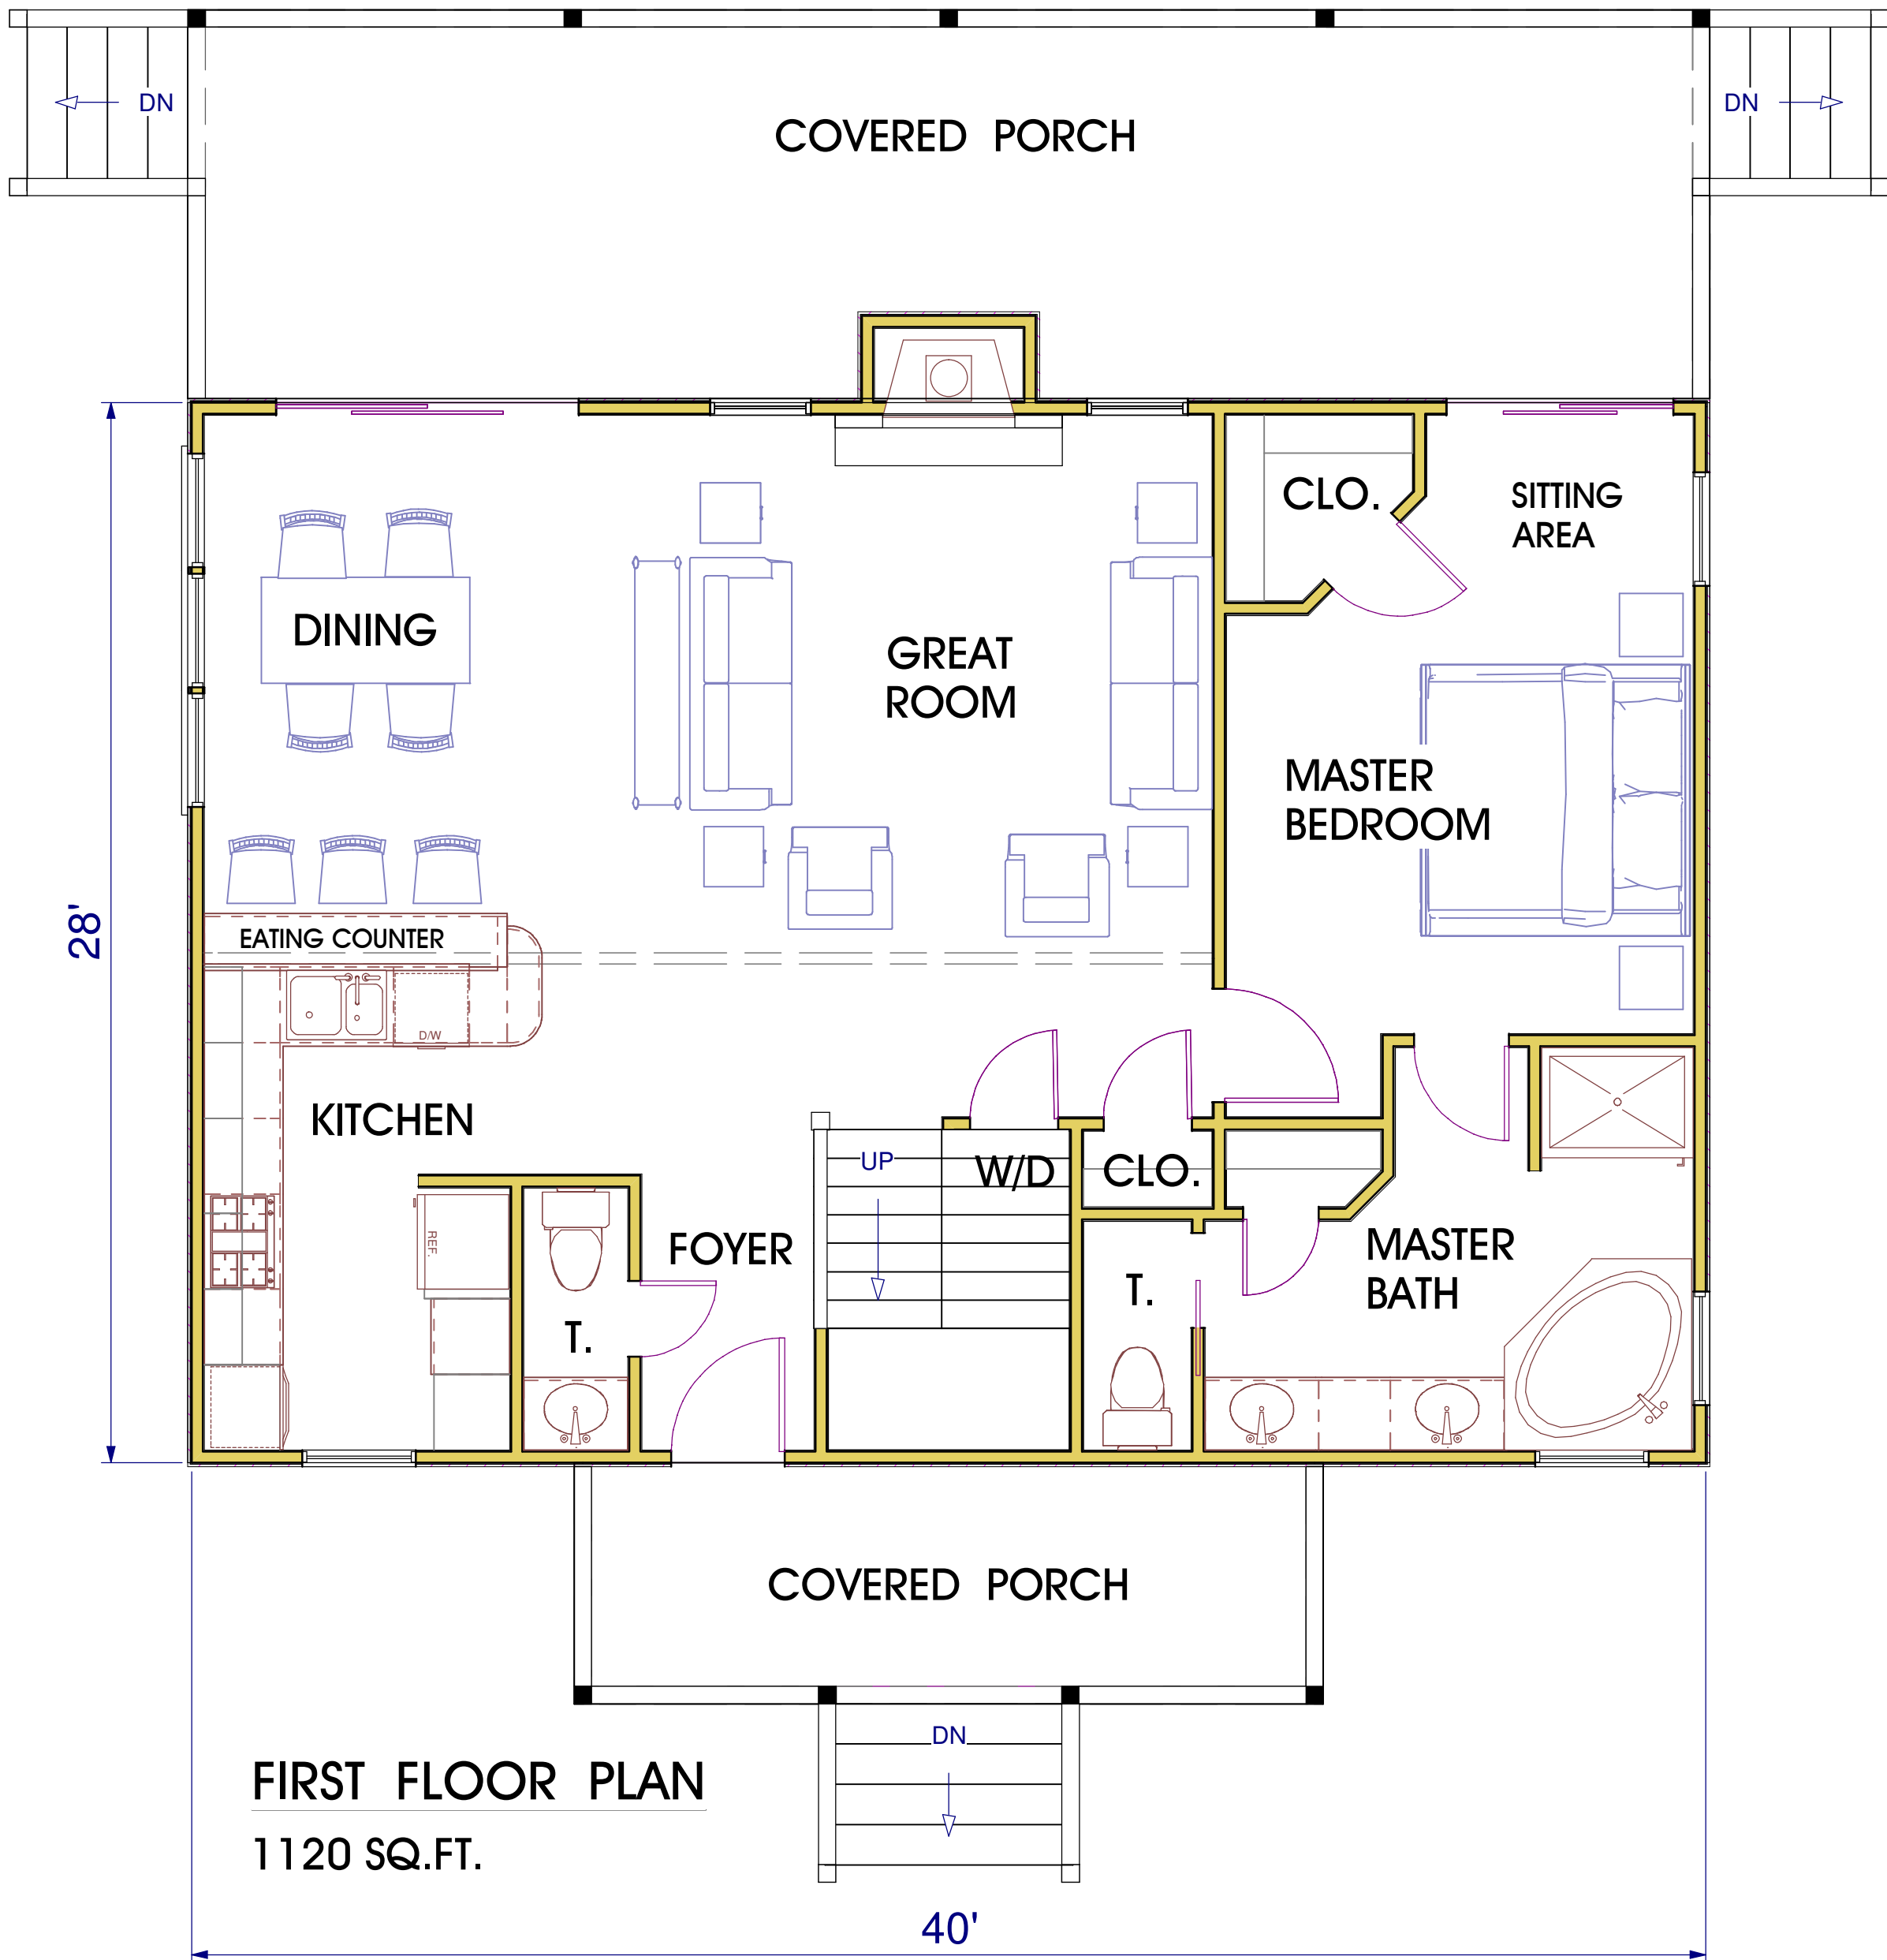

FIRST FLOOR PLAN
1120 SQ.FT.

PROJECT:
CABIN PLAN - 2 BEDROOM - TYPE B-8

BACHMAN & ASSOCIATES
ARCHITECTS - LANDSCAPE ARCHITECTS - BUILDERS
337 BOULEVARD N.E., GAINESVILLE, GA. 30501
(770) 534-6052

REV.
DATE
1/1/10
SHEET
A-1