



**SECOND FLOOR PLAN**  
420 SQ.FT.

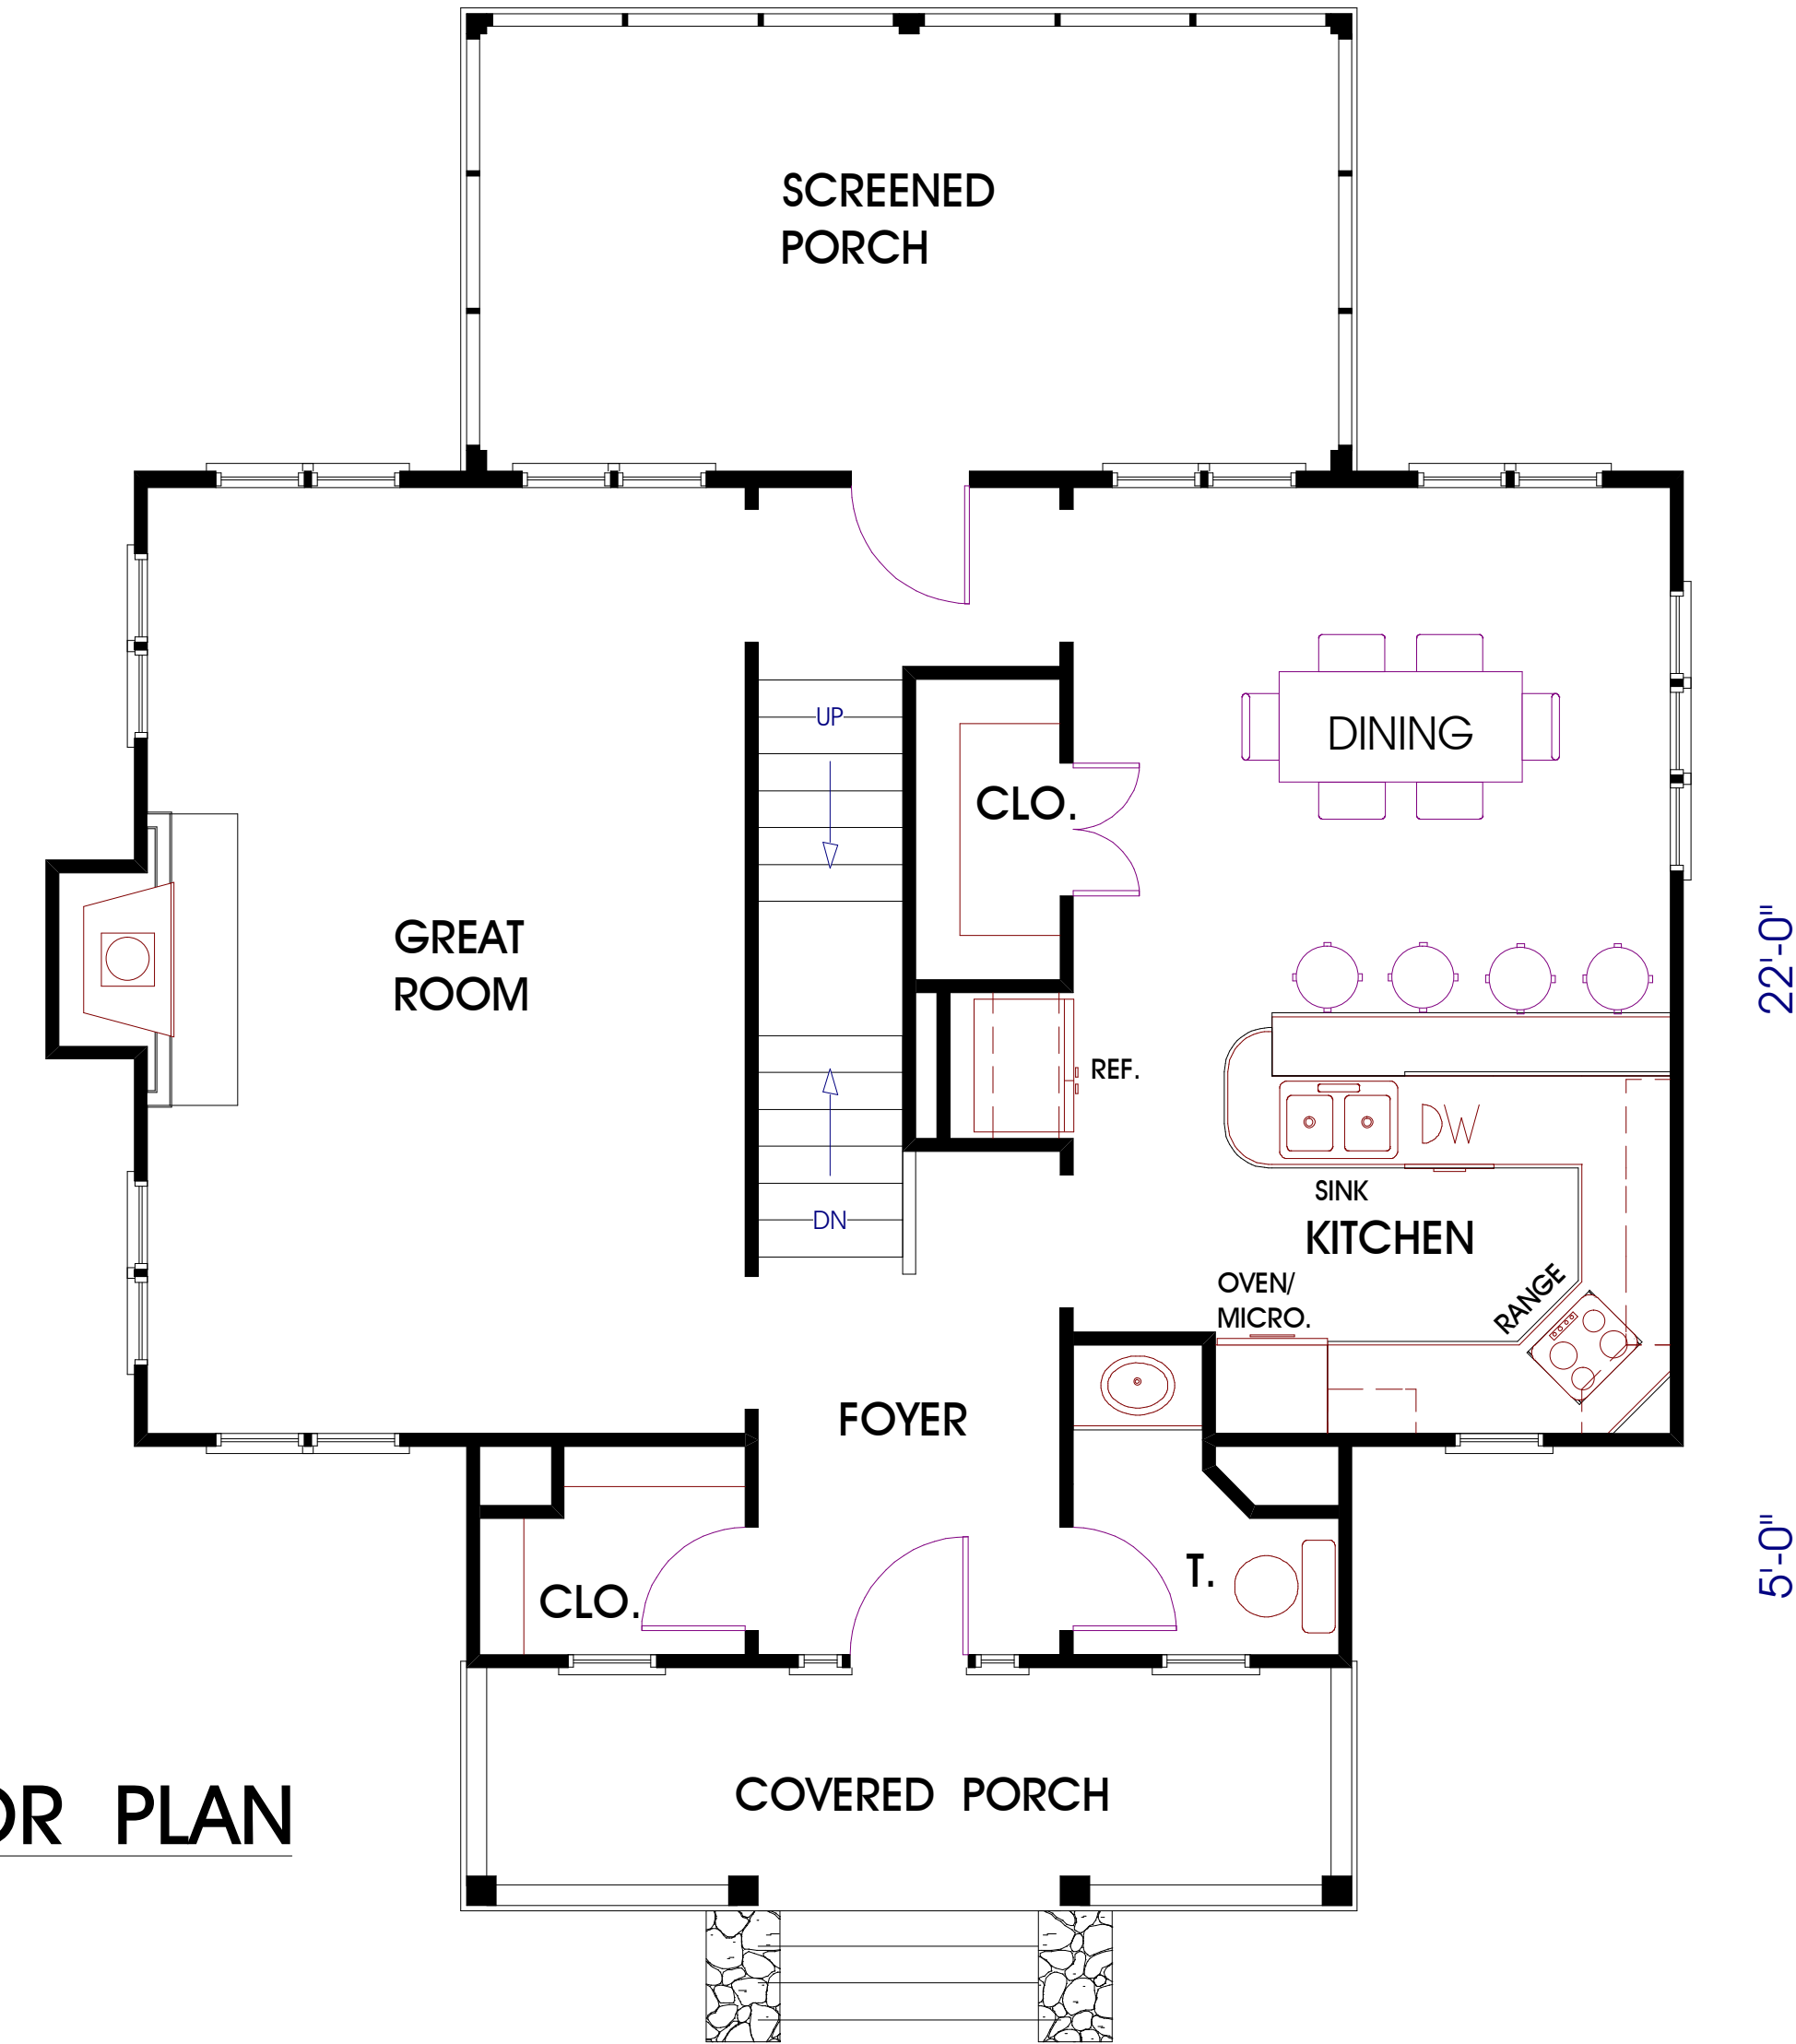

**FIRST FLOOR PLAN**  
870 SQ.FT.

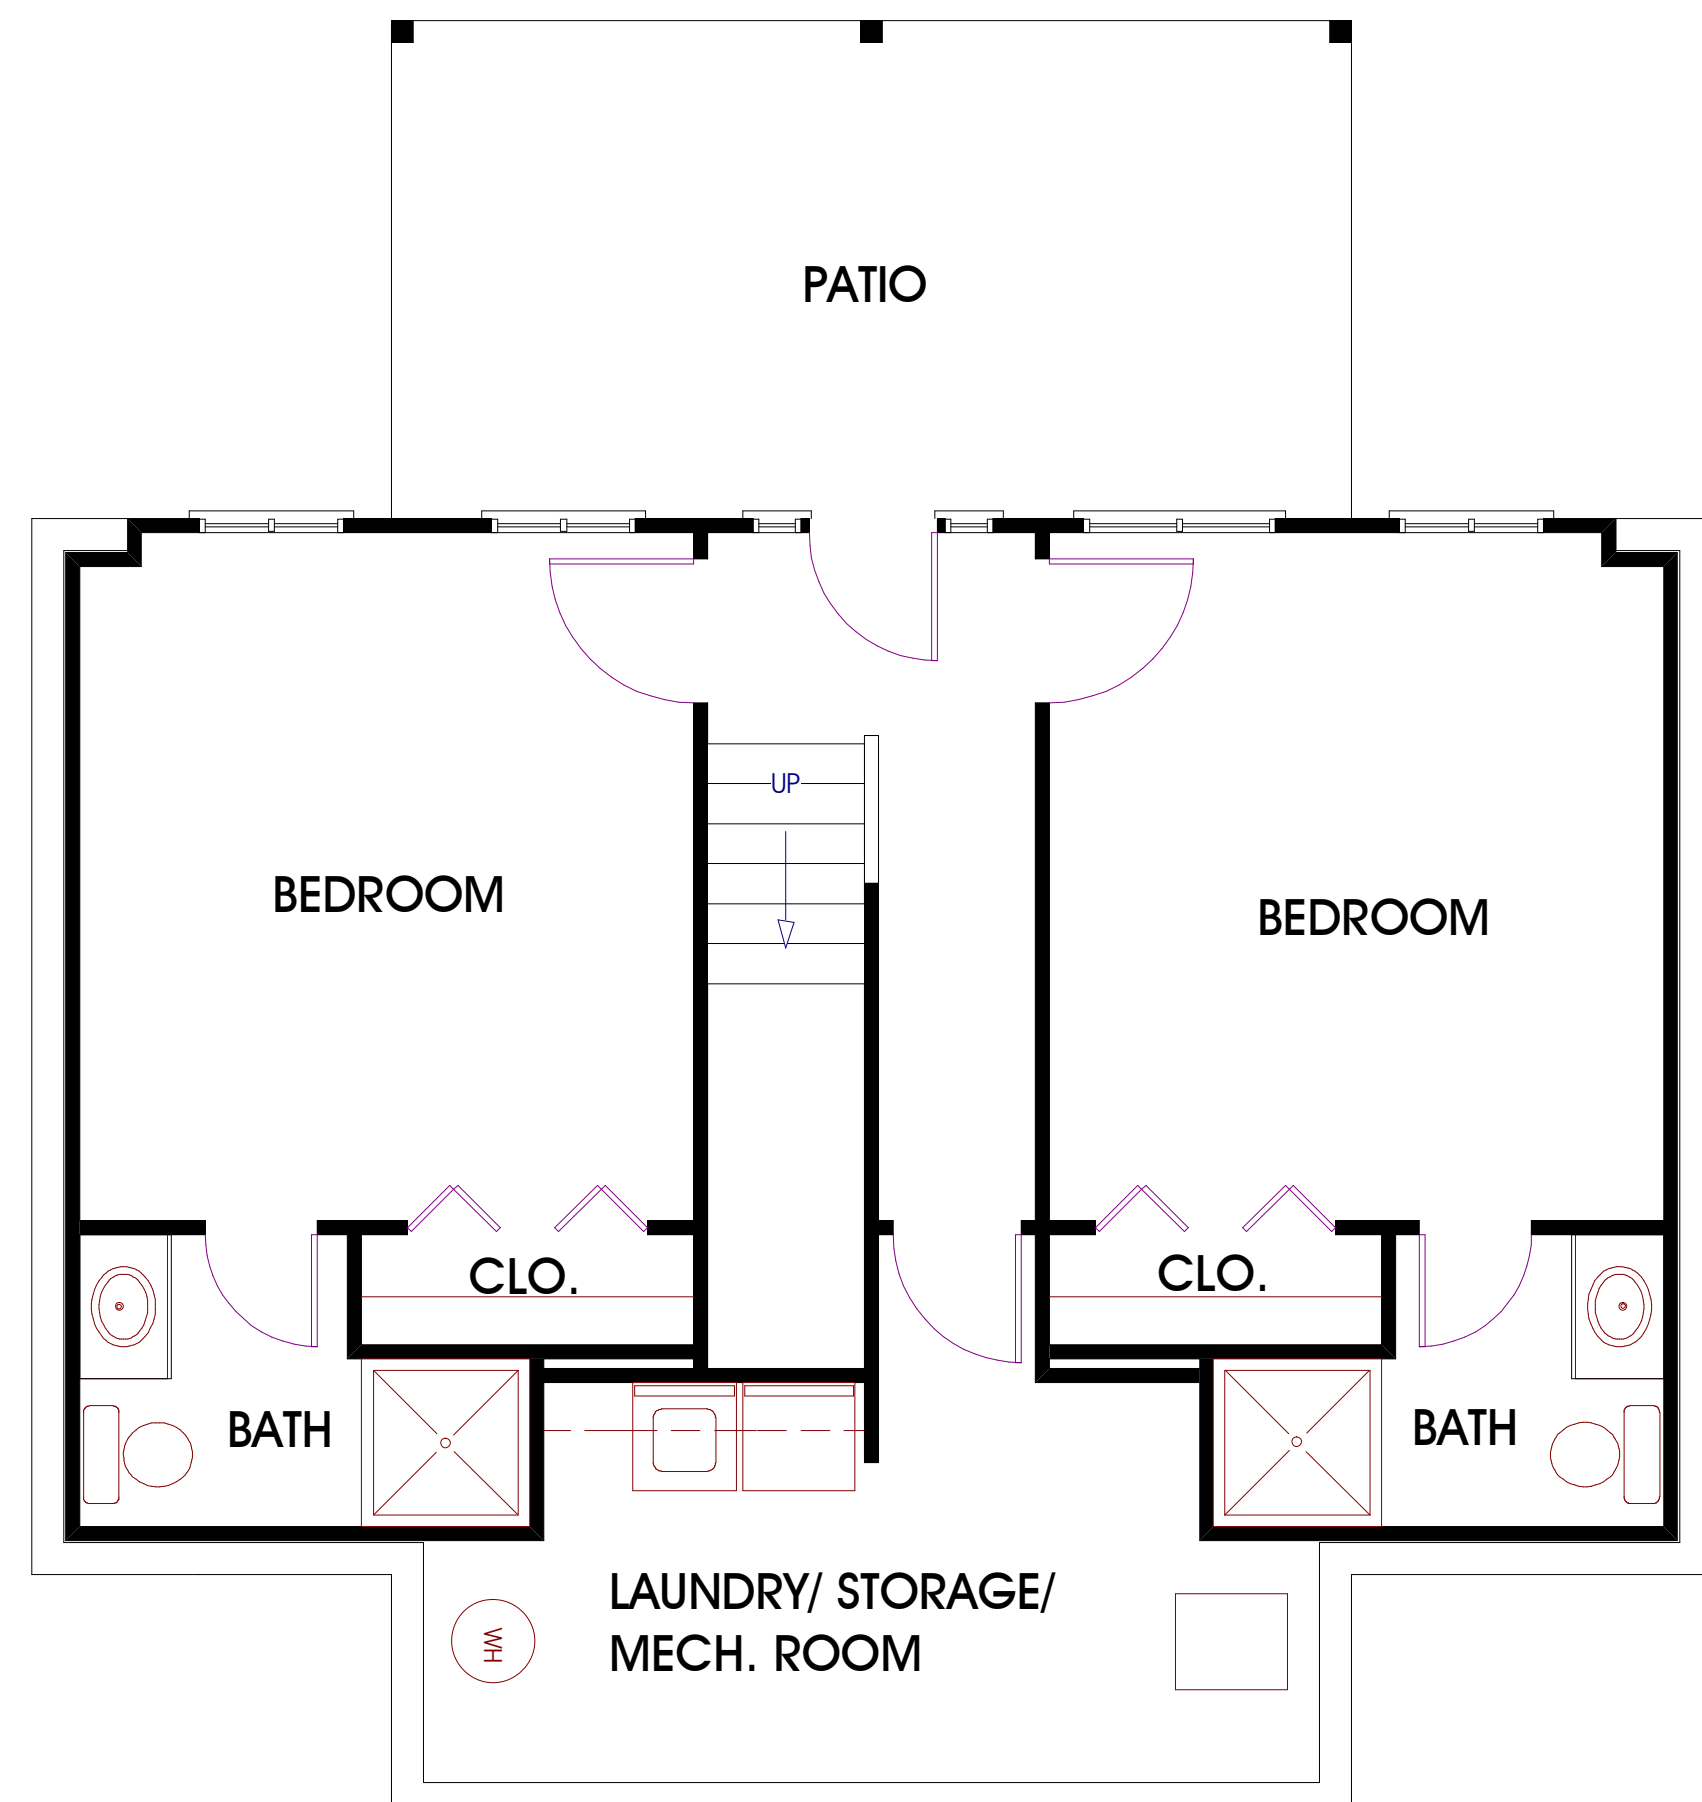

**BASEMENT FLOOR PLAN**  
870 SQ.FT.



**FRONT ELEVATION**

PROJECT:  
**CABIN PLAN - 3 BEDROOM - TYPE C-4**

**BACHMAN & ASSOCIATES**  
ARCHITECTS - LANDSCAPE ARCHITECTS - BUILDERS  
337 BOULEVARD N.E., GAINESVILLE, GA. 30501  
(770) 534-6052

REV.
DATE
1/1/10
SHEET

**A-1**