



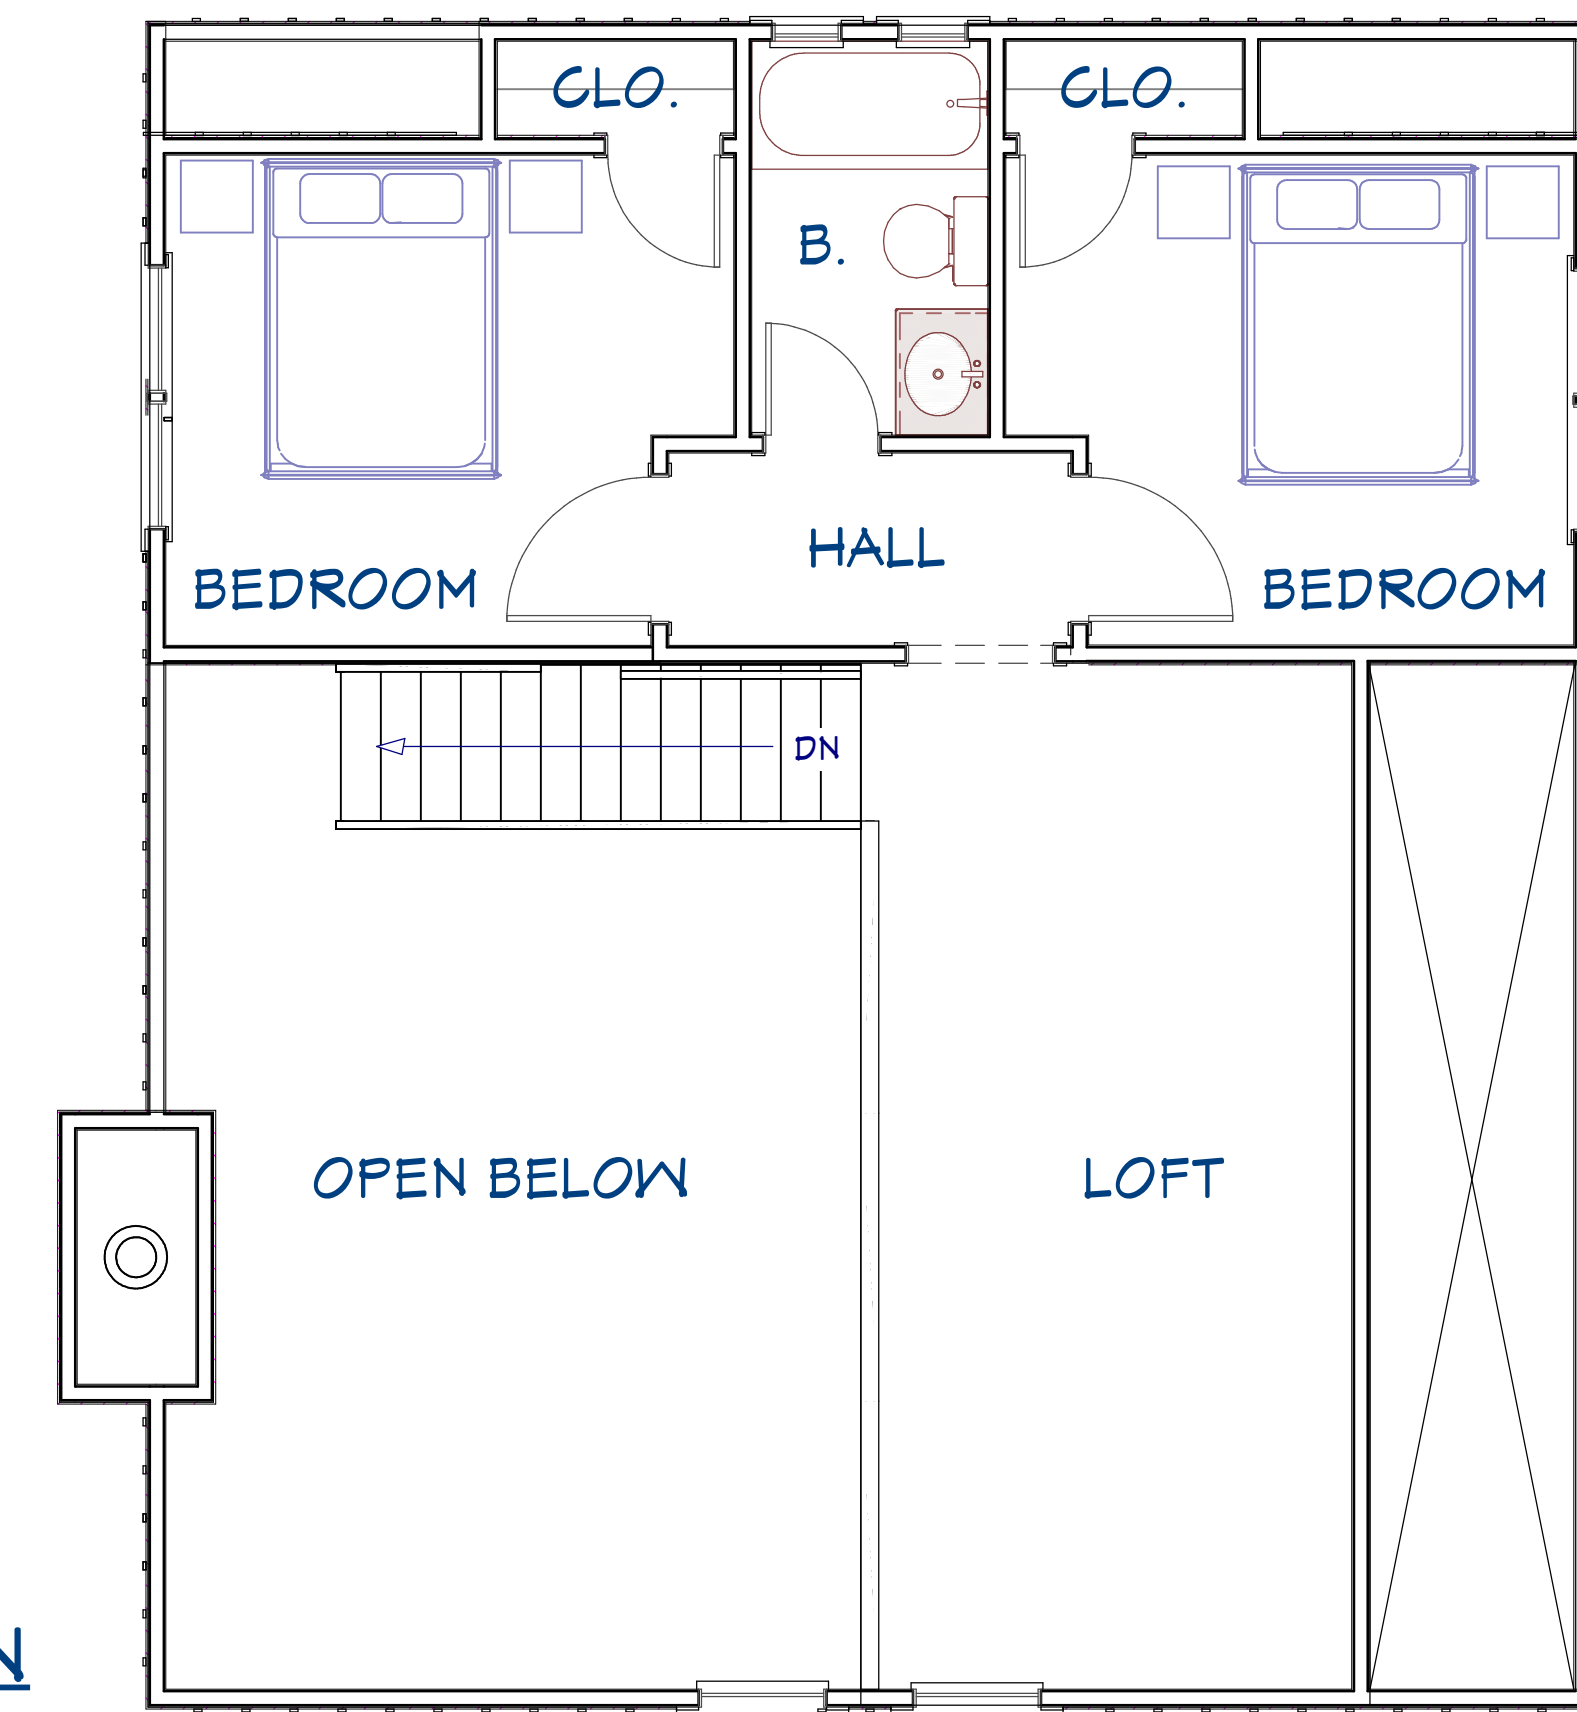

SECOND FLOOR PLAN
630 SQ.FT.

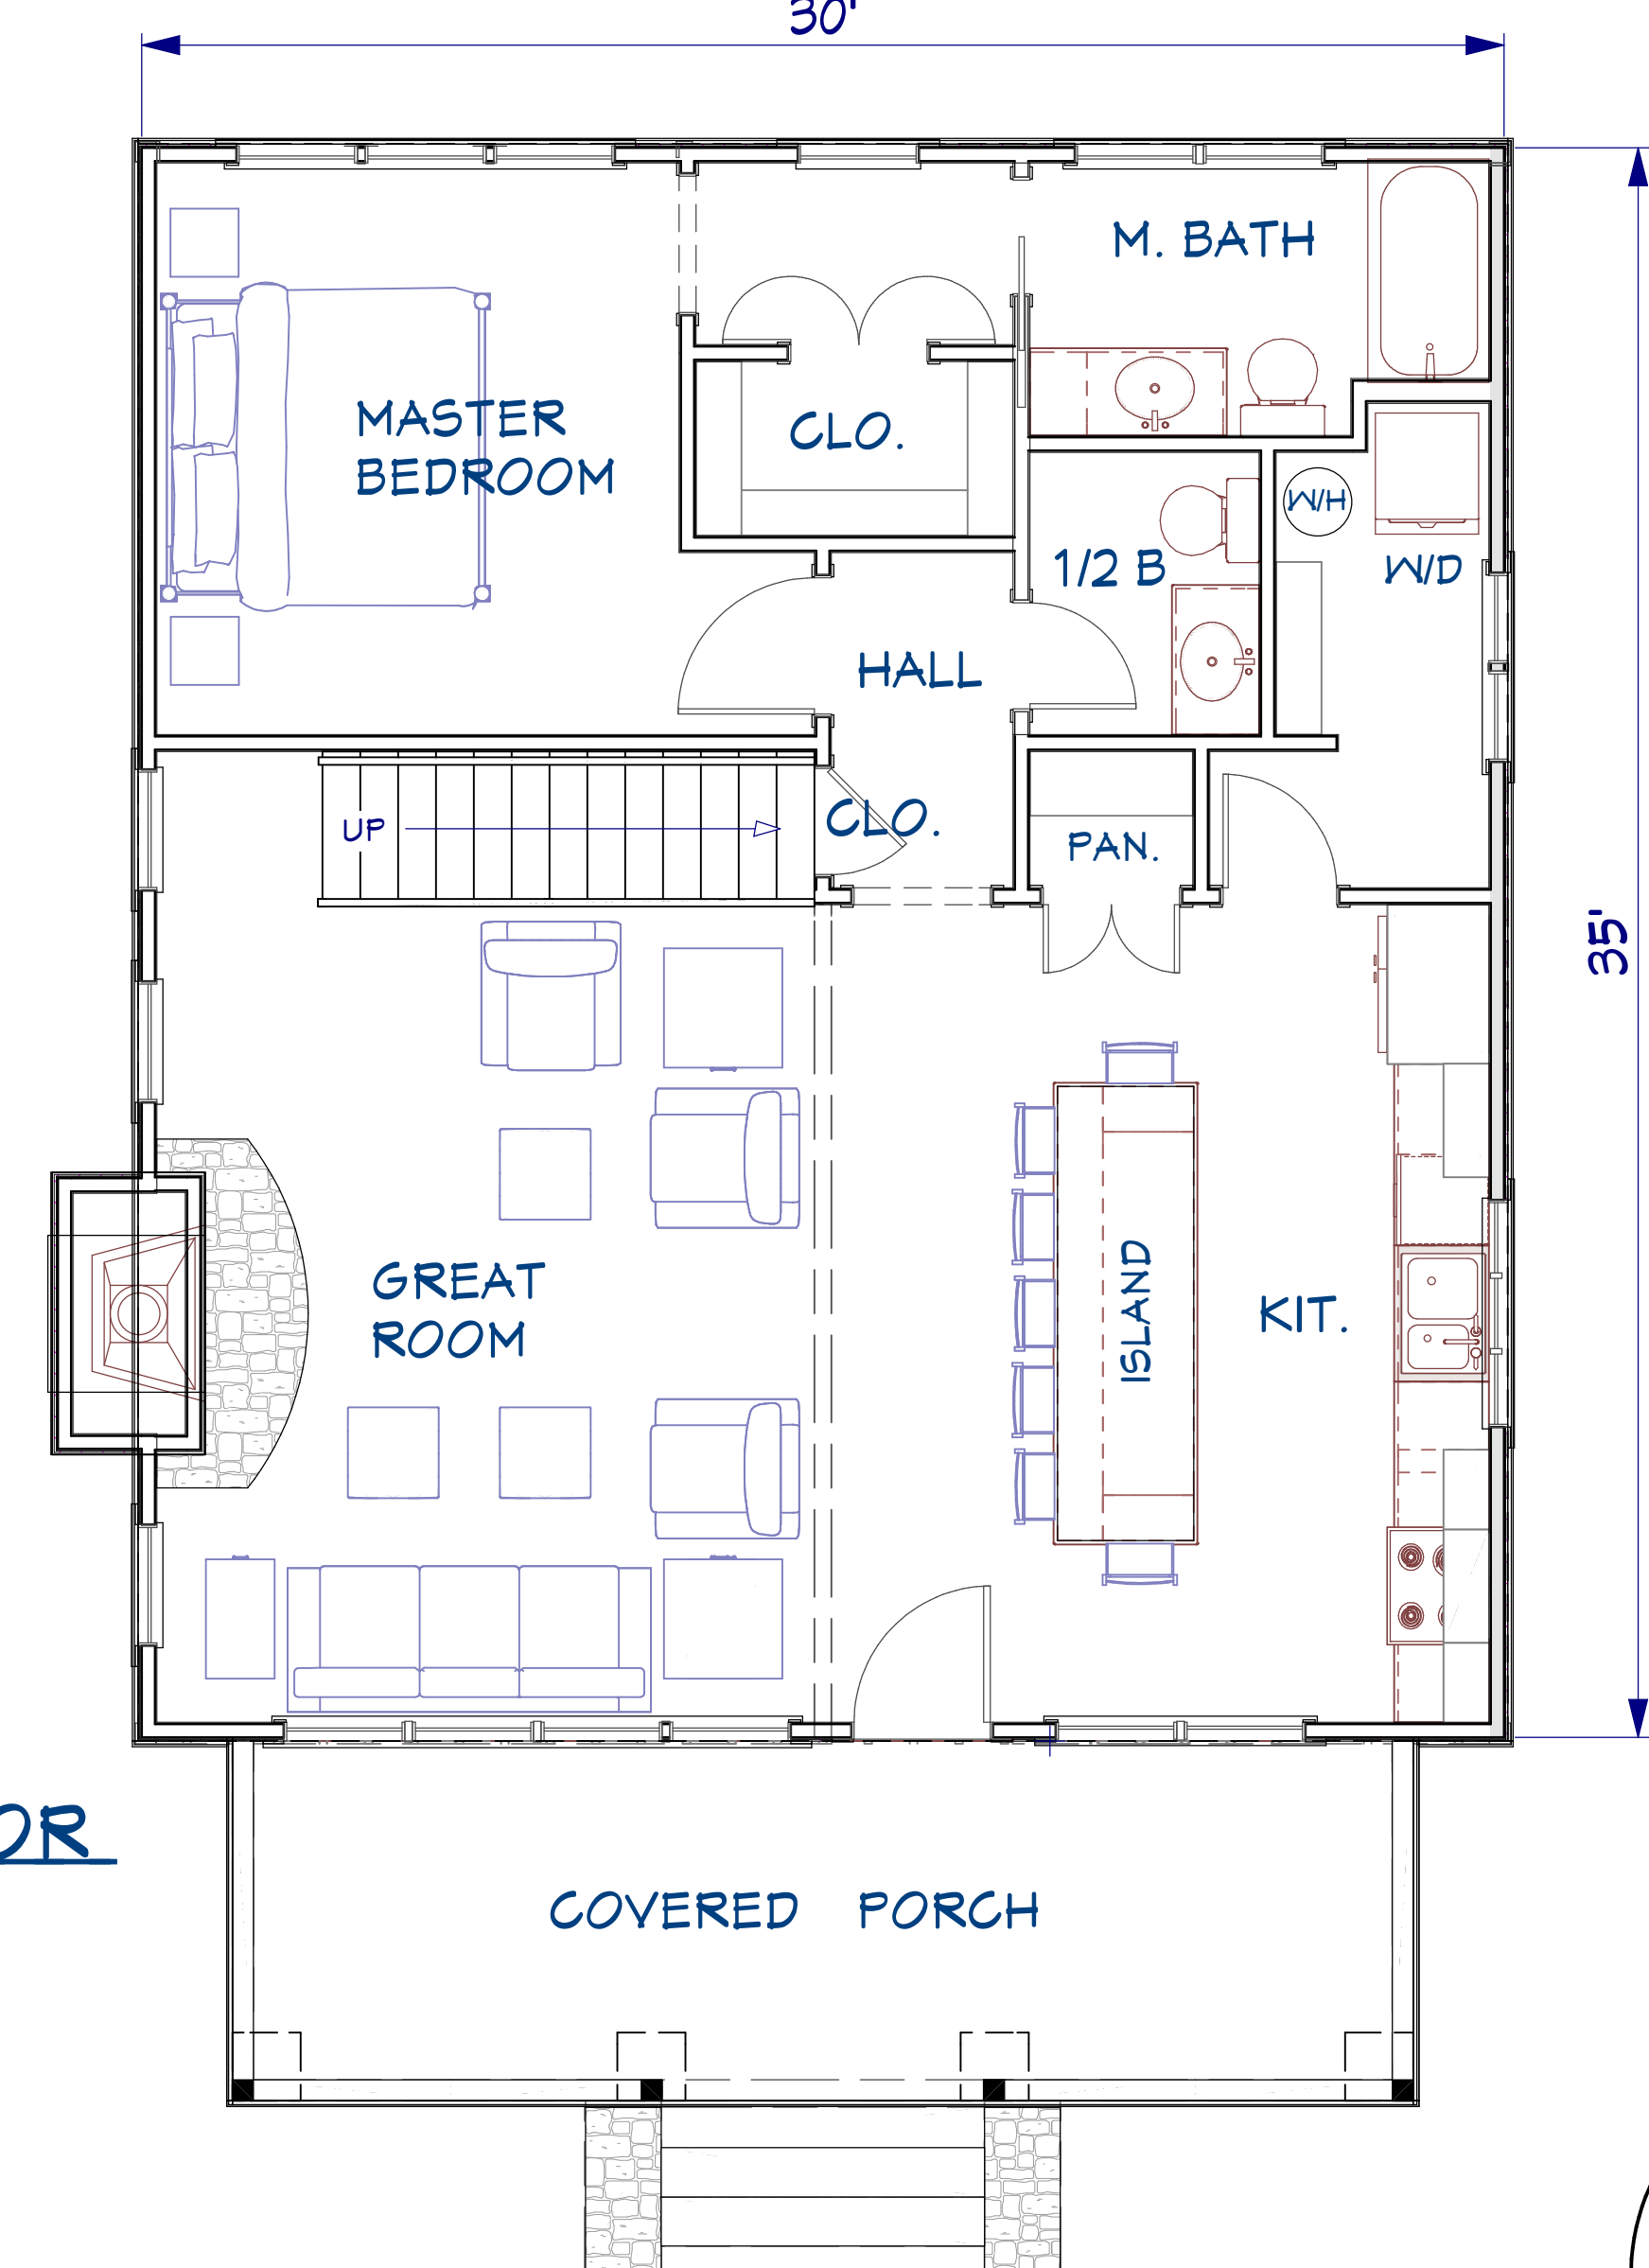

FIRST FLOOR PLAN
1,050 SQ.FT.



PROJECT:
CABIN PLAN - C-16 - 3 BEDROOM

BACHMAN & ASSOCIATES
ARCHITECTS - LANDSCAPE ARCHITECTS - BUILDERS
915 GLENWOOD DRIVE., GAINESVILLE, GA. 30501
(770) 534-6052

REV.	
DATE	
SHEET	
A-1	

COPYRIGHTED BY BACHMAN & ASSOCIATES INC. THE RIGHT TO BUILD ONLY ONE STRUCTURE FROM THESE PLANS IS LICENSED TO THE BUYER. VERIFY ALL STRUCTURAL ELEMENTS WITH A LOCAL ENGINEER TO COMPLY WITH YOUR LOCAL CODES. THESE PLANS ARE COPYRIGHTED AND MAY NOT BE REPRODUCED IN ANY MANNER. IF COPIED WITHOUT THE PERMISSION OF BACHMAN & ASSOCIATES INC., THERE IS A STATUTORY \$150,000 PENALTY FOR COPYRIGHT INFRINGEMENT.