


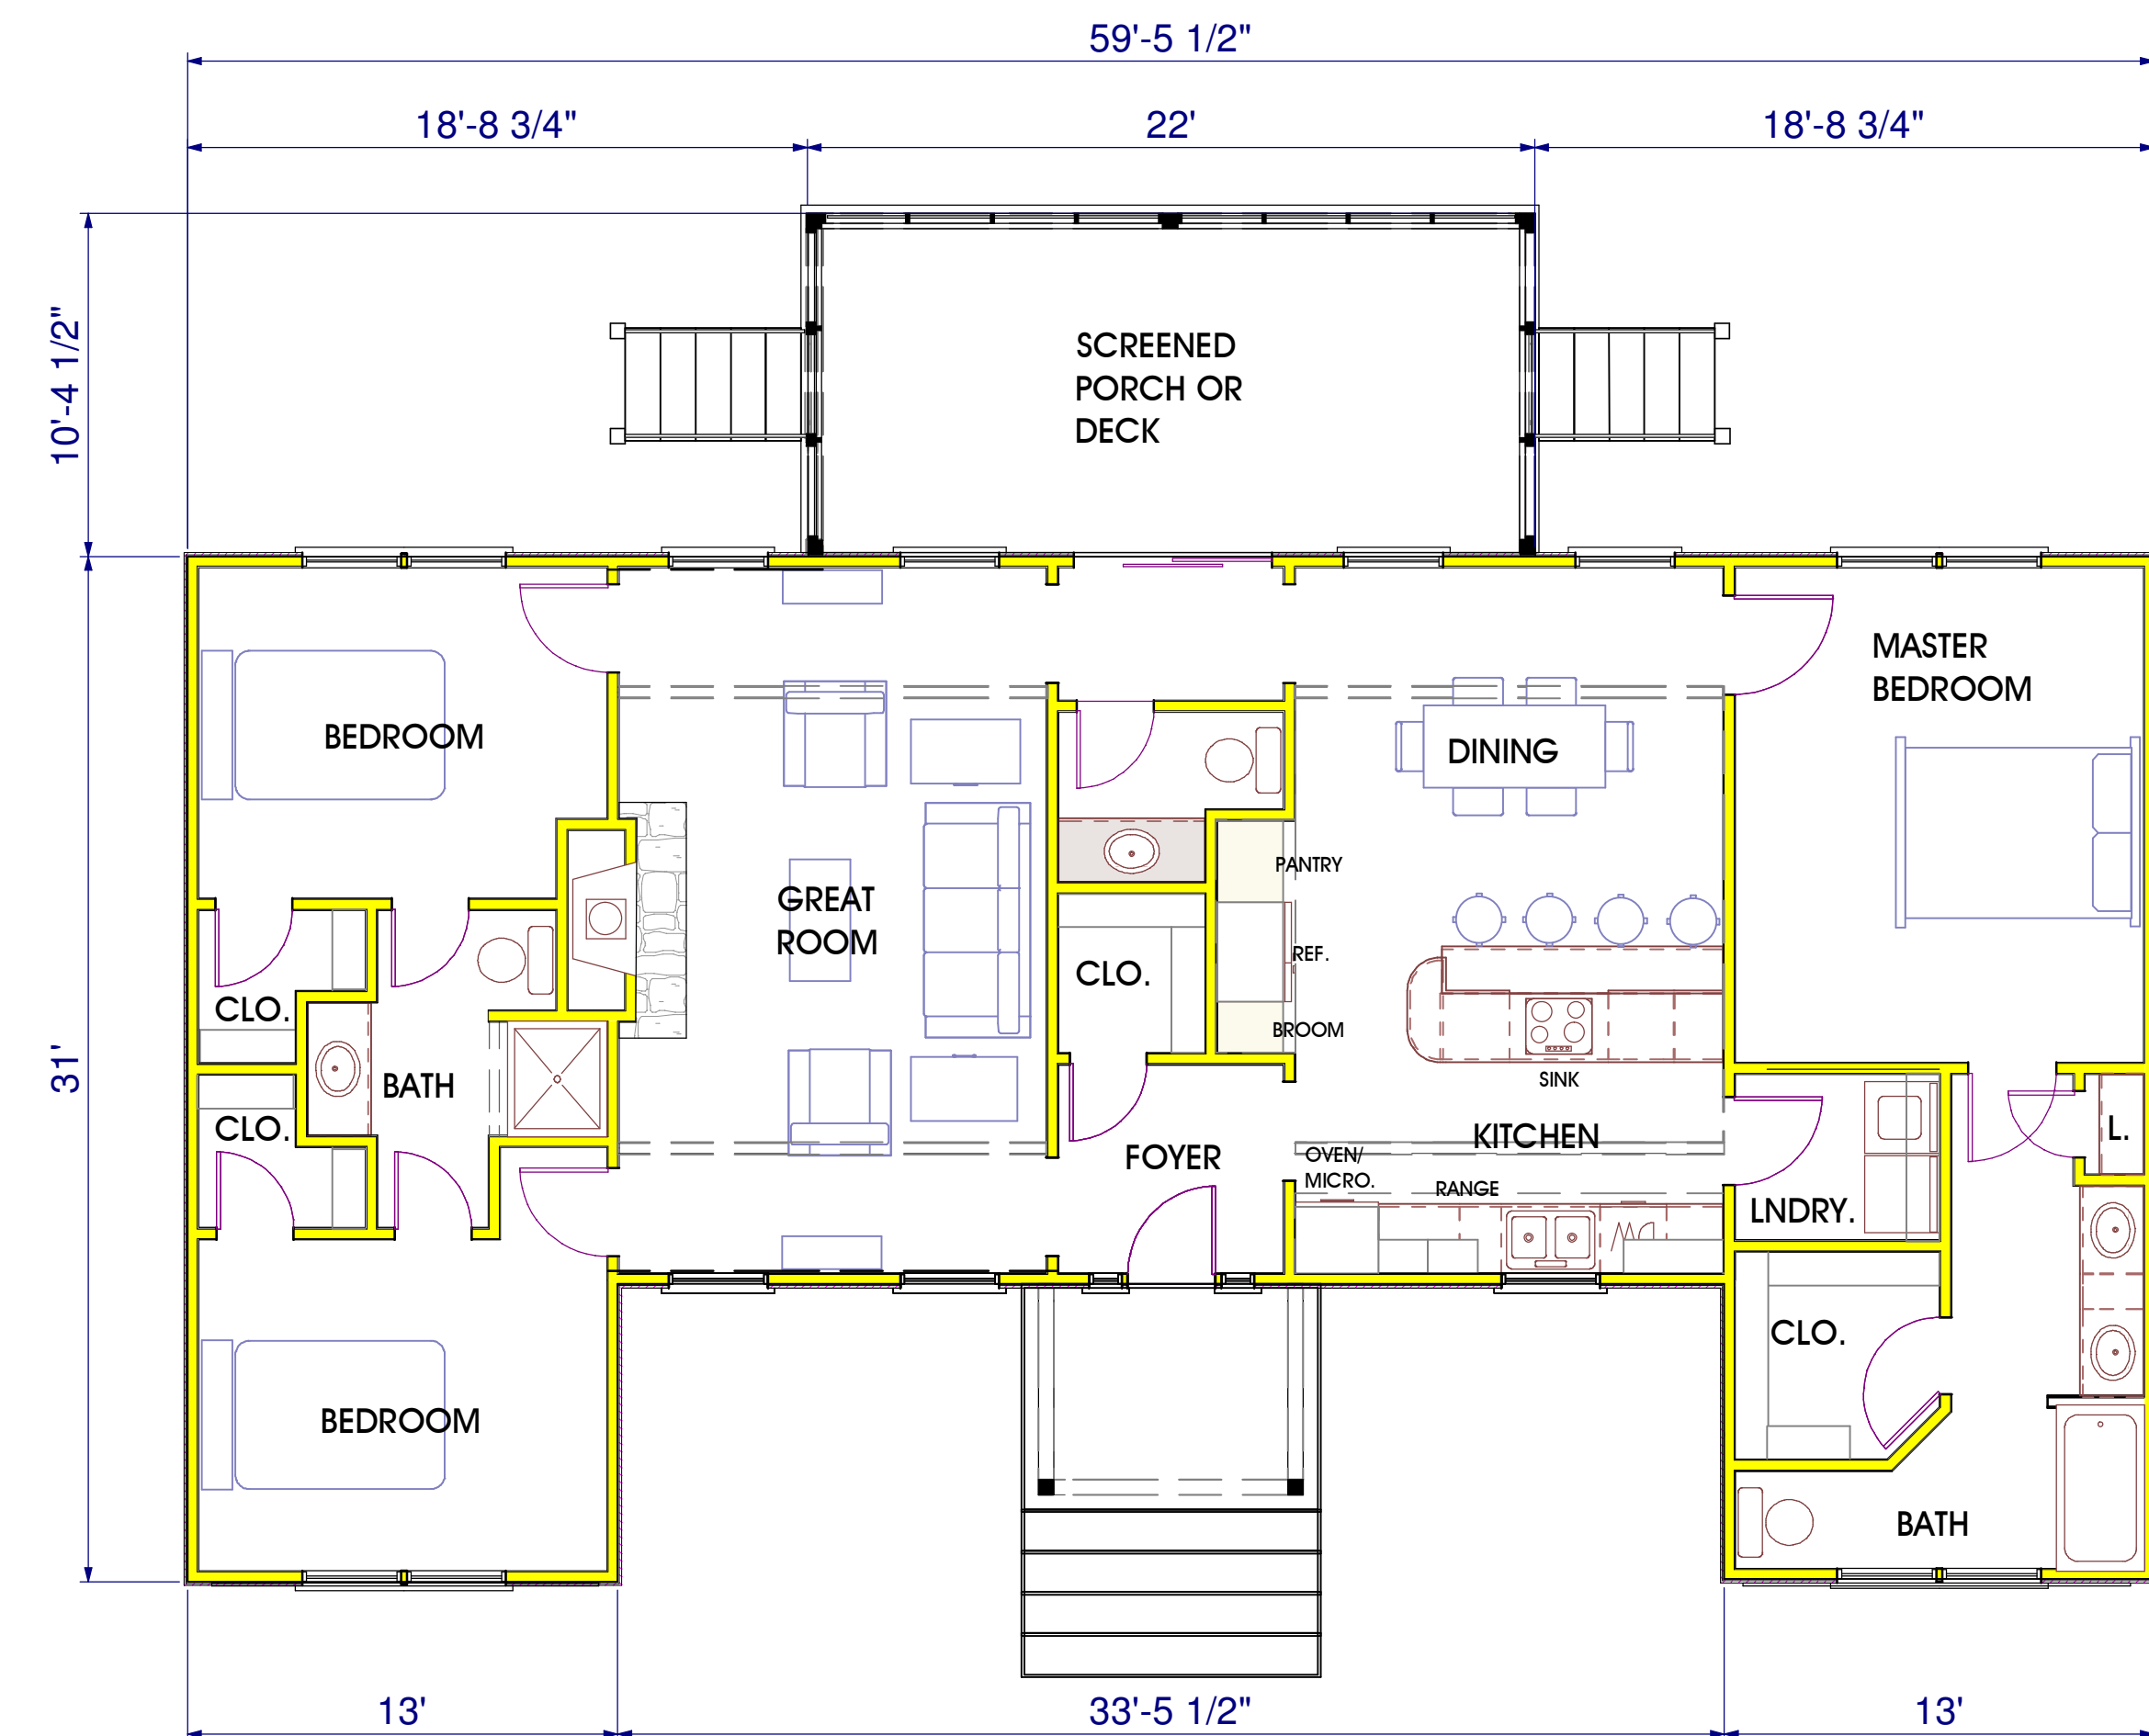

FLOOR PLAN
1242 SQUARE FEET

DEC1:
CABIN PLAN - 3 BEDROOM - TYPE C-1

BACHIMAN & ASSOCIATES
ARCHITECTS - LANDSCAPE ARCHITECTS - BUILDERS

337 BOULEVARD N.E., GAINESVILLE, GA. 30501 (770) 534-6052

REV.

DATE

1/1/10

SHEET

A-1