


SECOND FLOOR PLAN
443 SQUARE FEET

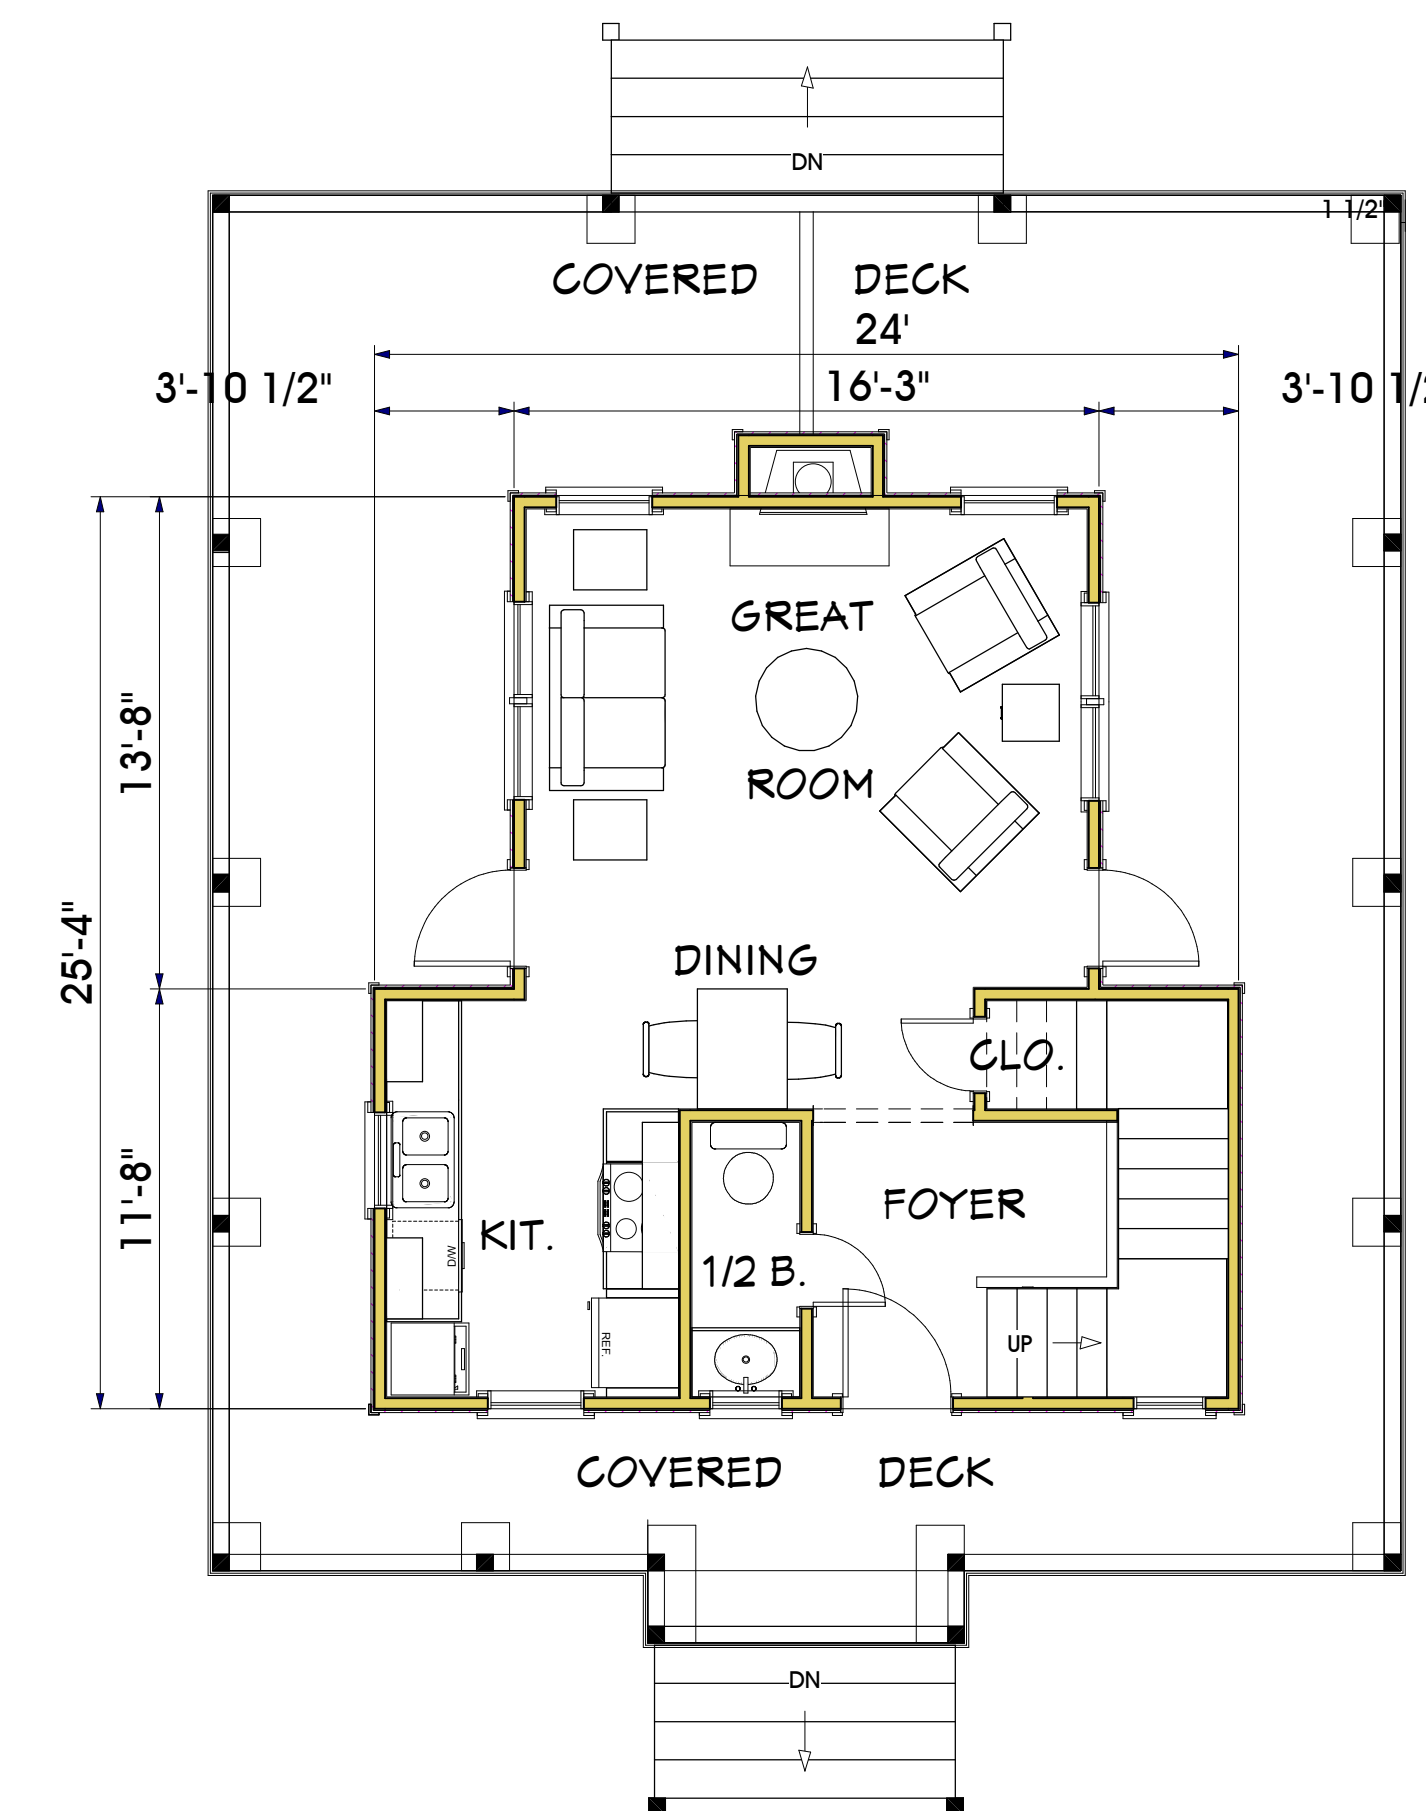

FIRST FLOOR PLAN
502 SQUARE FEET

PROJECT:
CABIN PLAN - A-3A - TWO BEDROOM

BACHMAN & ASSOCIATES
ARCHITECTS - LANDSCAPE ARCHITECTS - BUILDERS
915 GLENWOOD DRIVE., GAINESVILLE, GA. 30501
(770) 534-6052

REV.

DATE

SHEET

A-1

COPYRIGHTED BY BACHMAN & ASSOCIATES INC. THE RIGHT TO BUILD ONLY ONE STRUCTURE FROM THESE PLANS IS LICENSED TO THE BUYER. VERIFY ALL STRUCTURAL ELEMENTS WITH A LOCAL ENGINEER TO COMPLY WITH YOUR LOCAL CODES. THESE PLANS ARE COPYRIGHTED AND MAY NOT BE REPRODUCED IN ANY MANNER. IF COPIED WITHOUT THE PERMISSION OF BACHMAN & ASSOCIATES INC., THERE IS A STATUTORY \$150,000 PENALTY FOR COPYRIGHT INFRINGEMENT.