


**SECOND FLOOR PLAN**  
390 SQUARE FEET

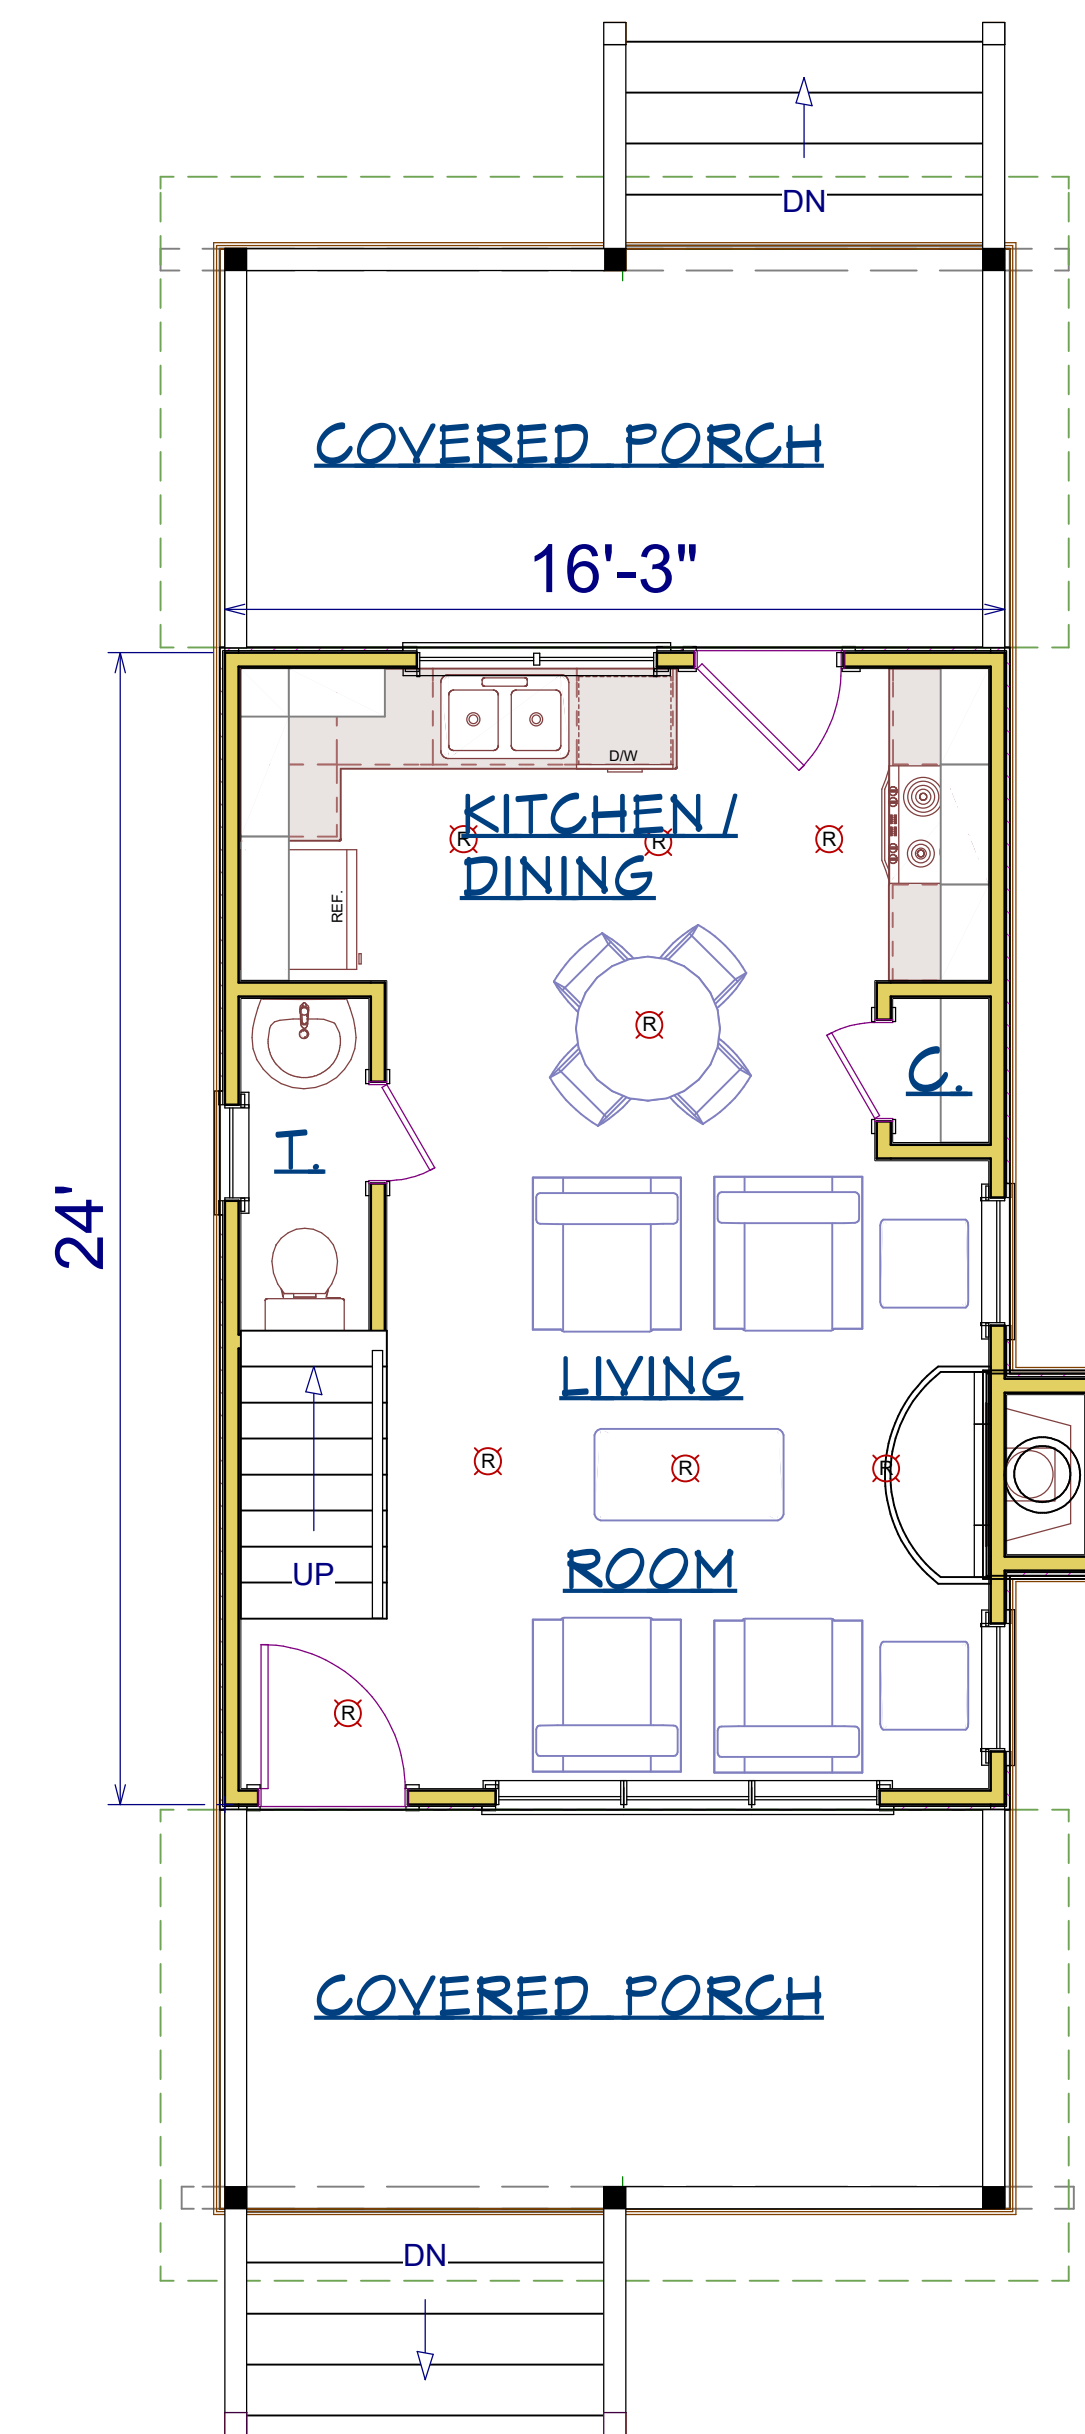

**FIRST FLOOR PLAN**  
390 SQUARE FEET

COPYRIGHTED BY BACHMAN & ASSOCIATES INC. THE RIGHT TO BUILD ONLY ONE STRUCTURE FROM THESE PLANS IS LICENSED TO THE BUYER. VERIFY ALL STRUCTURAL ELEMENTS WITH A LOCAL ENGINEER TO COMPLY WITH YOUR LOCAL CODES. THESE PLANS ARE COPYRIGHTED AND MAY NOT BE REPRODUCED IN ANY MANNER. IF COPIED WITHOUT THE PERMISSION OF BACHMAN & ASSOCIATES INC., THERE IS A STATUTORY \$150,000 PENALTY FOR COPYRIGHT INFRINGEMENT.

PROJECT:  
**CABIN PLAN - B-14 - TWO BEDROOM**

**BACHMAN & ASSOCIATES**  
ARCHITECTS - LANDSCAPE ARCHITECTS - BUILDERS  
915 GLENWOOD DRIVE., GAINESVILLE, GA. 30501  
(770) 534-6052

REV.

DATE

SHEET

**A-1**